



NOTE: SEE ELEVATION A7/A7 FOR TYPICAL NOTES & DETAILS

A8 WEST ELEVATION (REVISED 11-1-07)
SCALE: 1/4" = 1'-0"

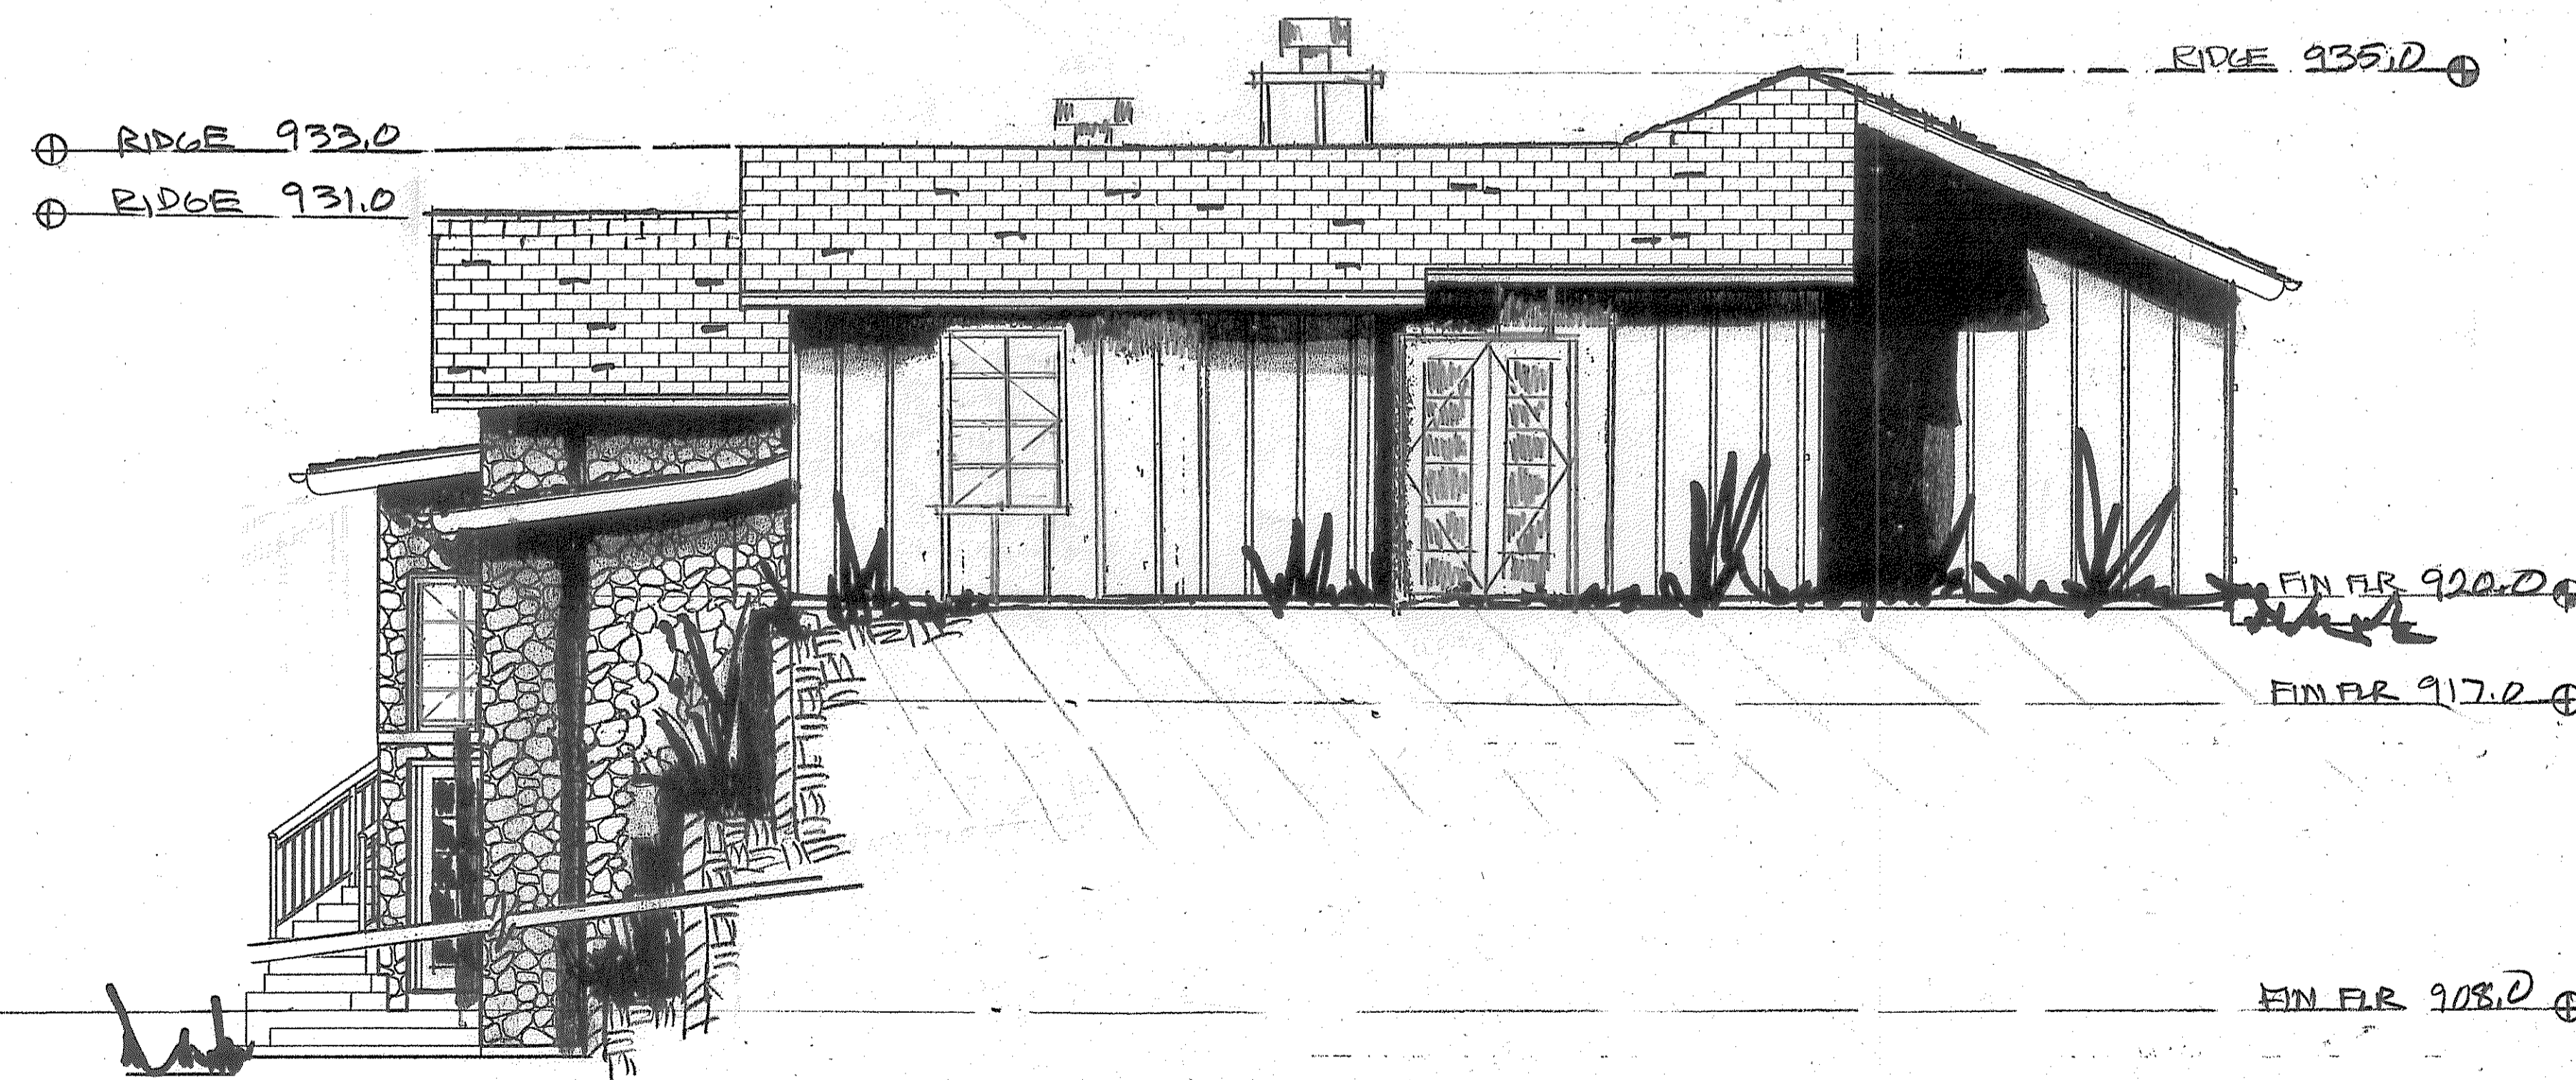

A8 NORTH ELEVATION (REVISED 11-1-07)
SCALE: 1/4" = 1'-0"

 

BURKE RESIDENCE
1449, Orange Grove Ave.,
Santa Barbara,
CA 93105
APN: 023-031-08

Orange Grove
Burke Residence

Owner's Name: David & Mary Burke
Address: 4141, State Street
Suite C 4.1
Santa Barbara
CA 93101
Phone: (805) 966-5105
Fax: (805) 966-5174

Owner's Name:
Address:

Owner

Sheet No:


A-3

Revisions
6-20-08 BAR REV

Sheet Info


Job No	
Issue Date	
Drawn By	
Drawing File Ref	

Copyright and Indemnity: Burke Design expressly reserves their common law copyright, and other property rights, in these plans. These plans are not to be reproduced, changed or copied in any form or manner whatsoever nor are they to be assigned to a third party without first obtaining the express written consent of Burke Design. In the event of unauthorized reuse of these plans by a third party said third party shall indemnify and defend Burke Design and hold Burke Design harmless from all damages that may result from unauthorized re-use of these plans.

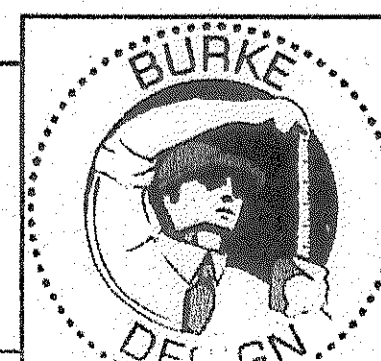

Burke Design

4141 State Street, Suite C 4.1
Santa Barbara CA 93110
Phone: 805-964-8800
Fax: 805-293-8538

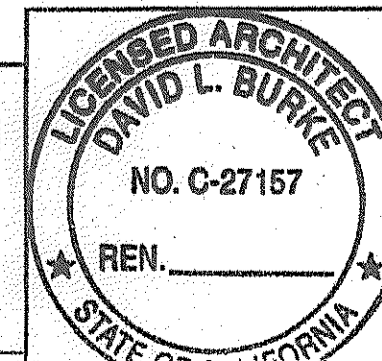

ELEVATIONS