
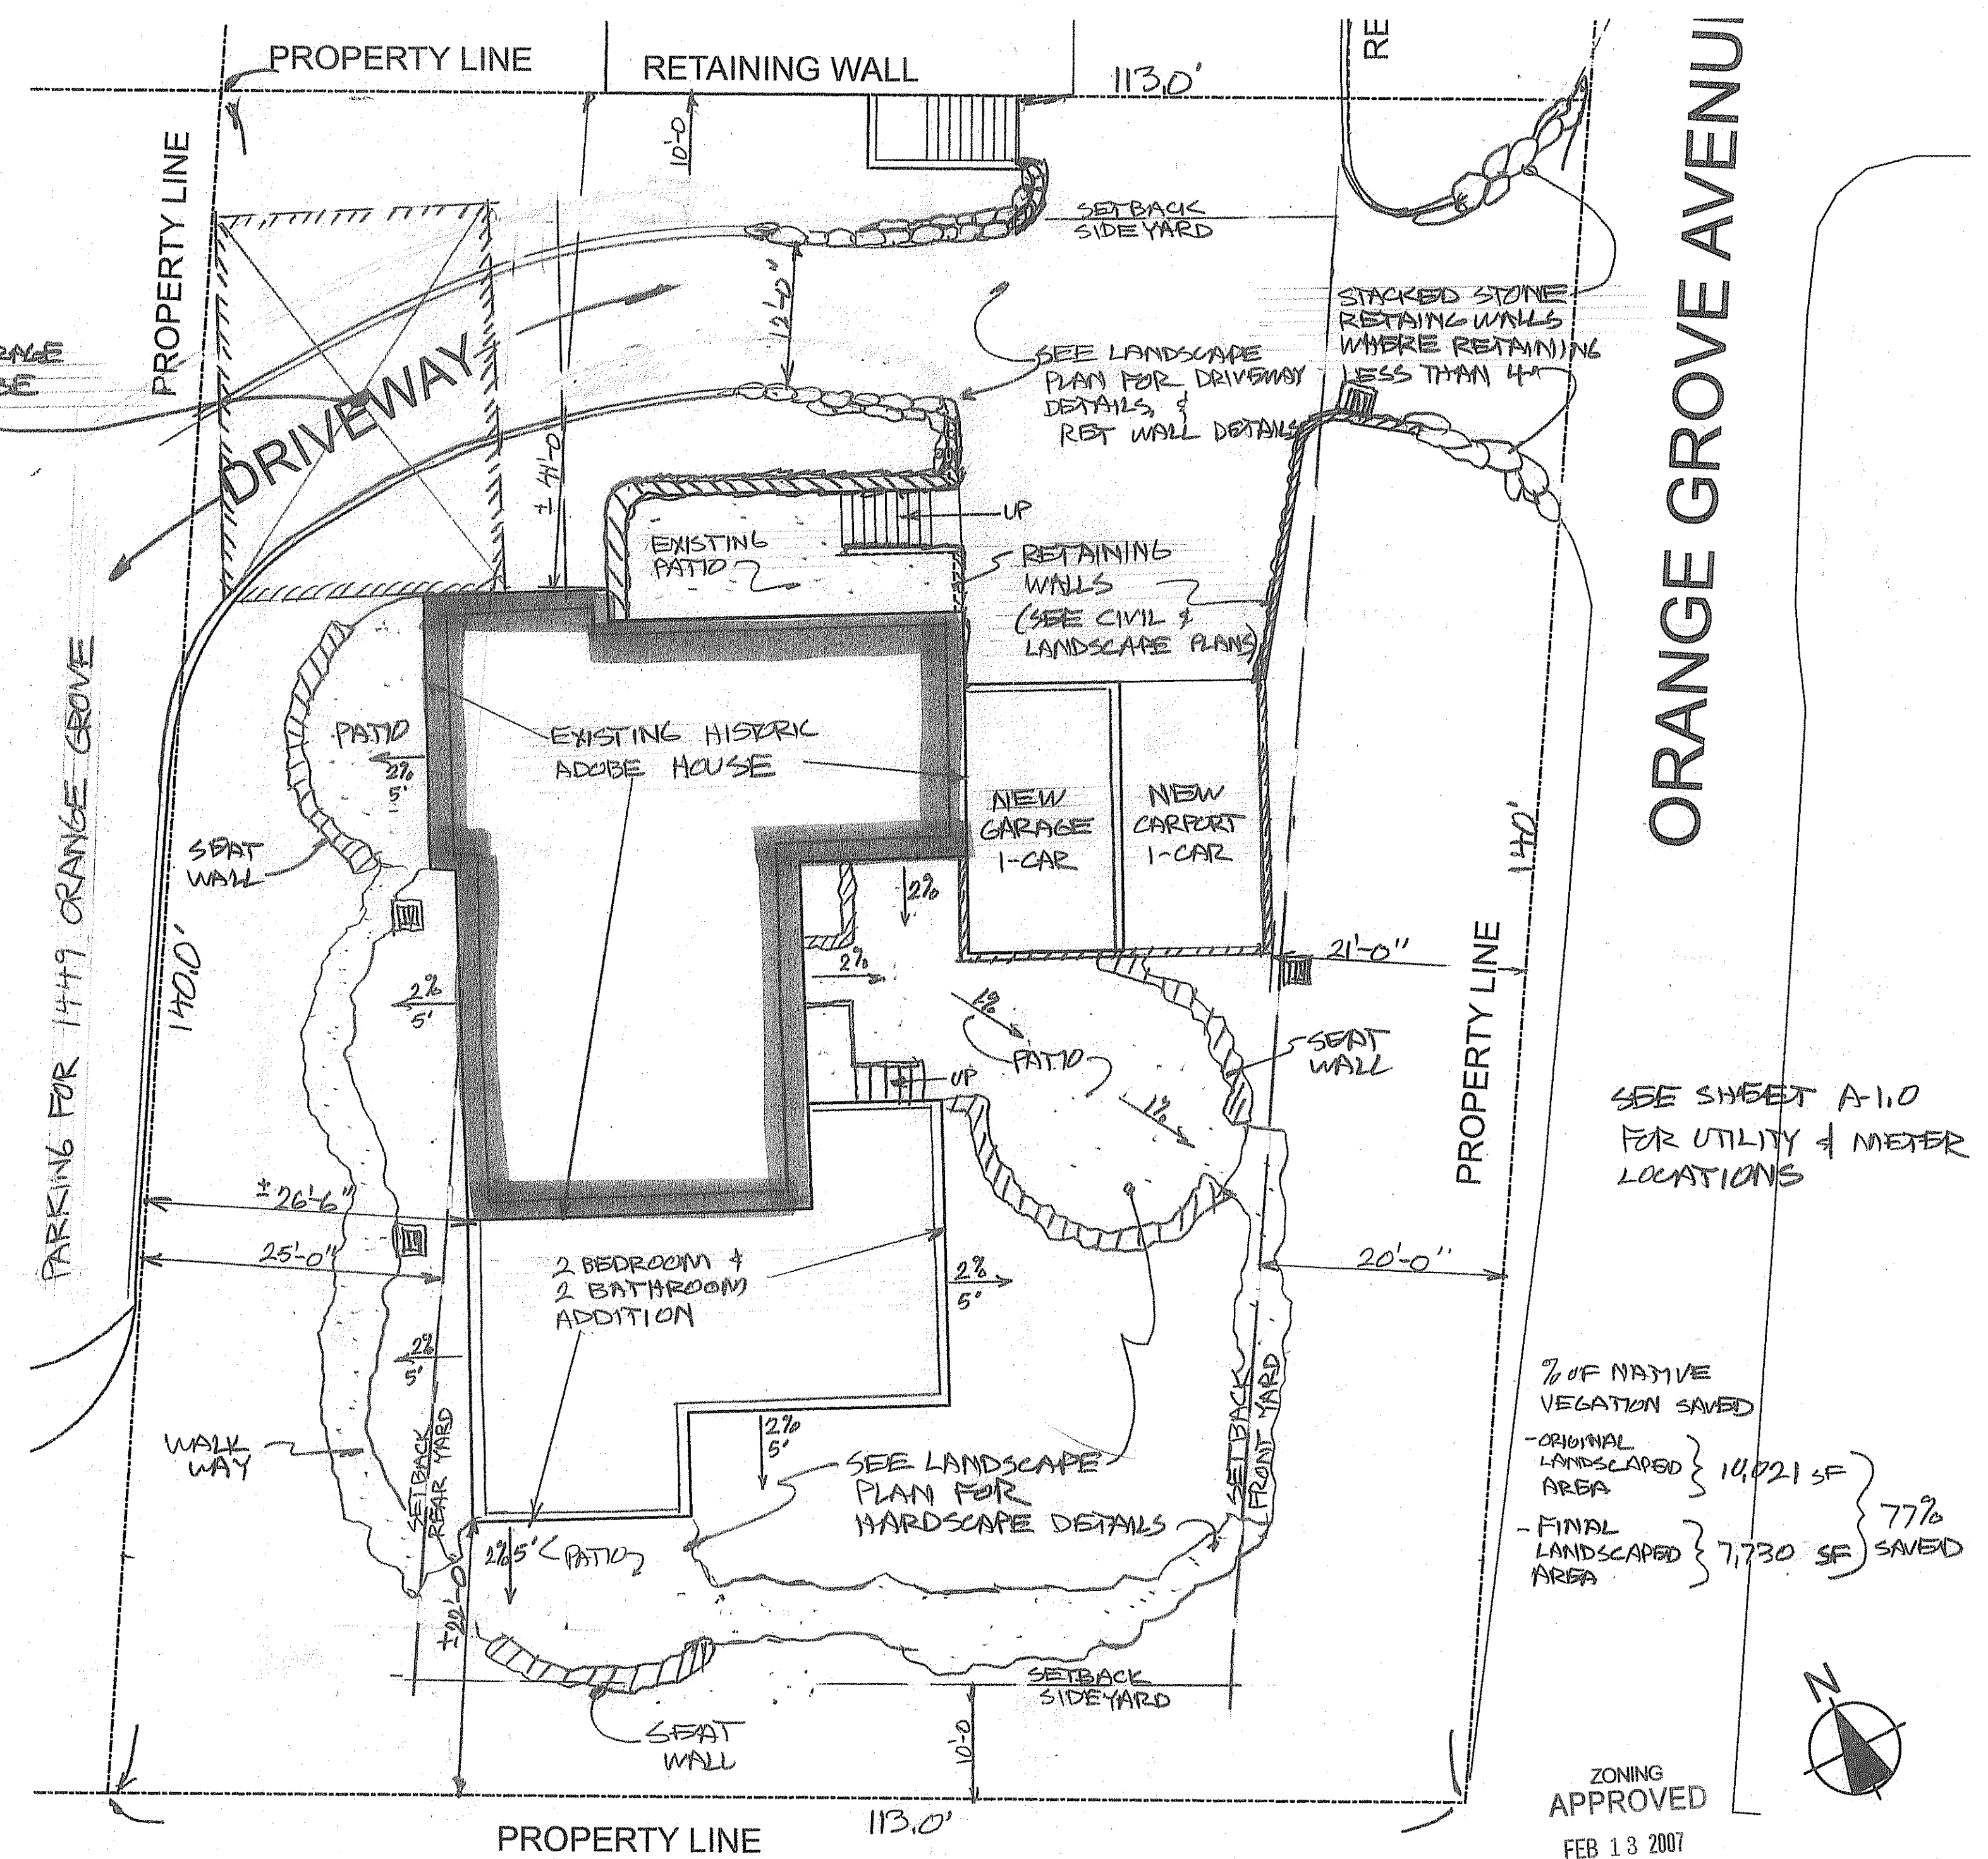



3. ROOF PLAN
SCALE: 1/8" = 1'-0"

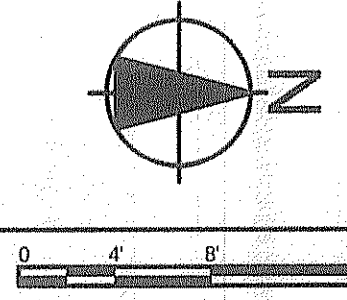


3. SITE PLAN 1451 ORANGE GROVE AVE. (AKA LOT 3)
SCALE: 1" = 10'

Revisions	Sheet Info
10-6-06 BAR REVISIONS	Job No. 2005-007
12-9-08 SBAR APPROV	Issue Date
10-29-07 CONSET DPCS	Drawn By DLB
12-17-07 1st PLN CHK	Drawing File Ref
2-7-08 2ND PLN CHK	3-7-08 3RD PLN CHK

Copyright and Indemnity: Burke Design expressly reserves their common law copyright, and other property rights, in these plans. These plans are not to be reproduced, changed or copied in any form or manner whatsoever nor are they to be assigned to a third party without first obtaining the express written consent of Burke Design. In the event of unauthorized reuse of these plans by a third party said third party shall indemnify and defend Burke Design and hold Burke Design harmless from all damages that may result from unauthorized re-use of these plans.

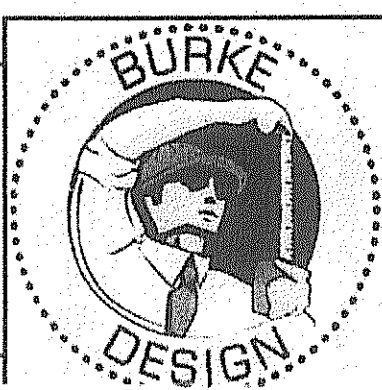

Burke Design
4141 State Street, Suite C 4.1
Santa Barbara CA 93110
Phone: 805-964-8800
Fax: 805-293-8538

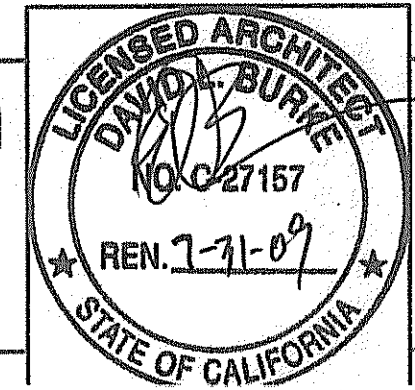

ROOF & SITE PLAN

Owner's Name: Paul & Claudia Cook
Address: 10295 State Street, Santa Barbara, CA 93101
Phone: (805) 966-5105
Fax: (805) 966-5174

Owner
Orange Grove Cook Residence

Sheet No: **A-4.0**

JOB COPY OF PLANS
SHEET NO. 7 OF 25 SHEETS
THESE PLANS TO BE ON JOB AT ALL TIMES
COUNTY OF SANTA BARBARA

COOK RESIDENCE
1451, Orange Grove,
Santa Barbara,
CA 93105
APN: 023-031-13