




1 NORTH Elevation
SCALE: 1/4" = 1'-0"

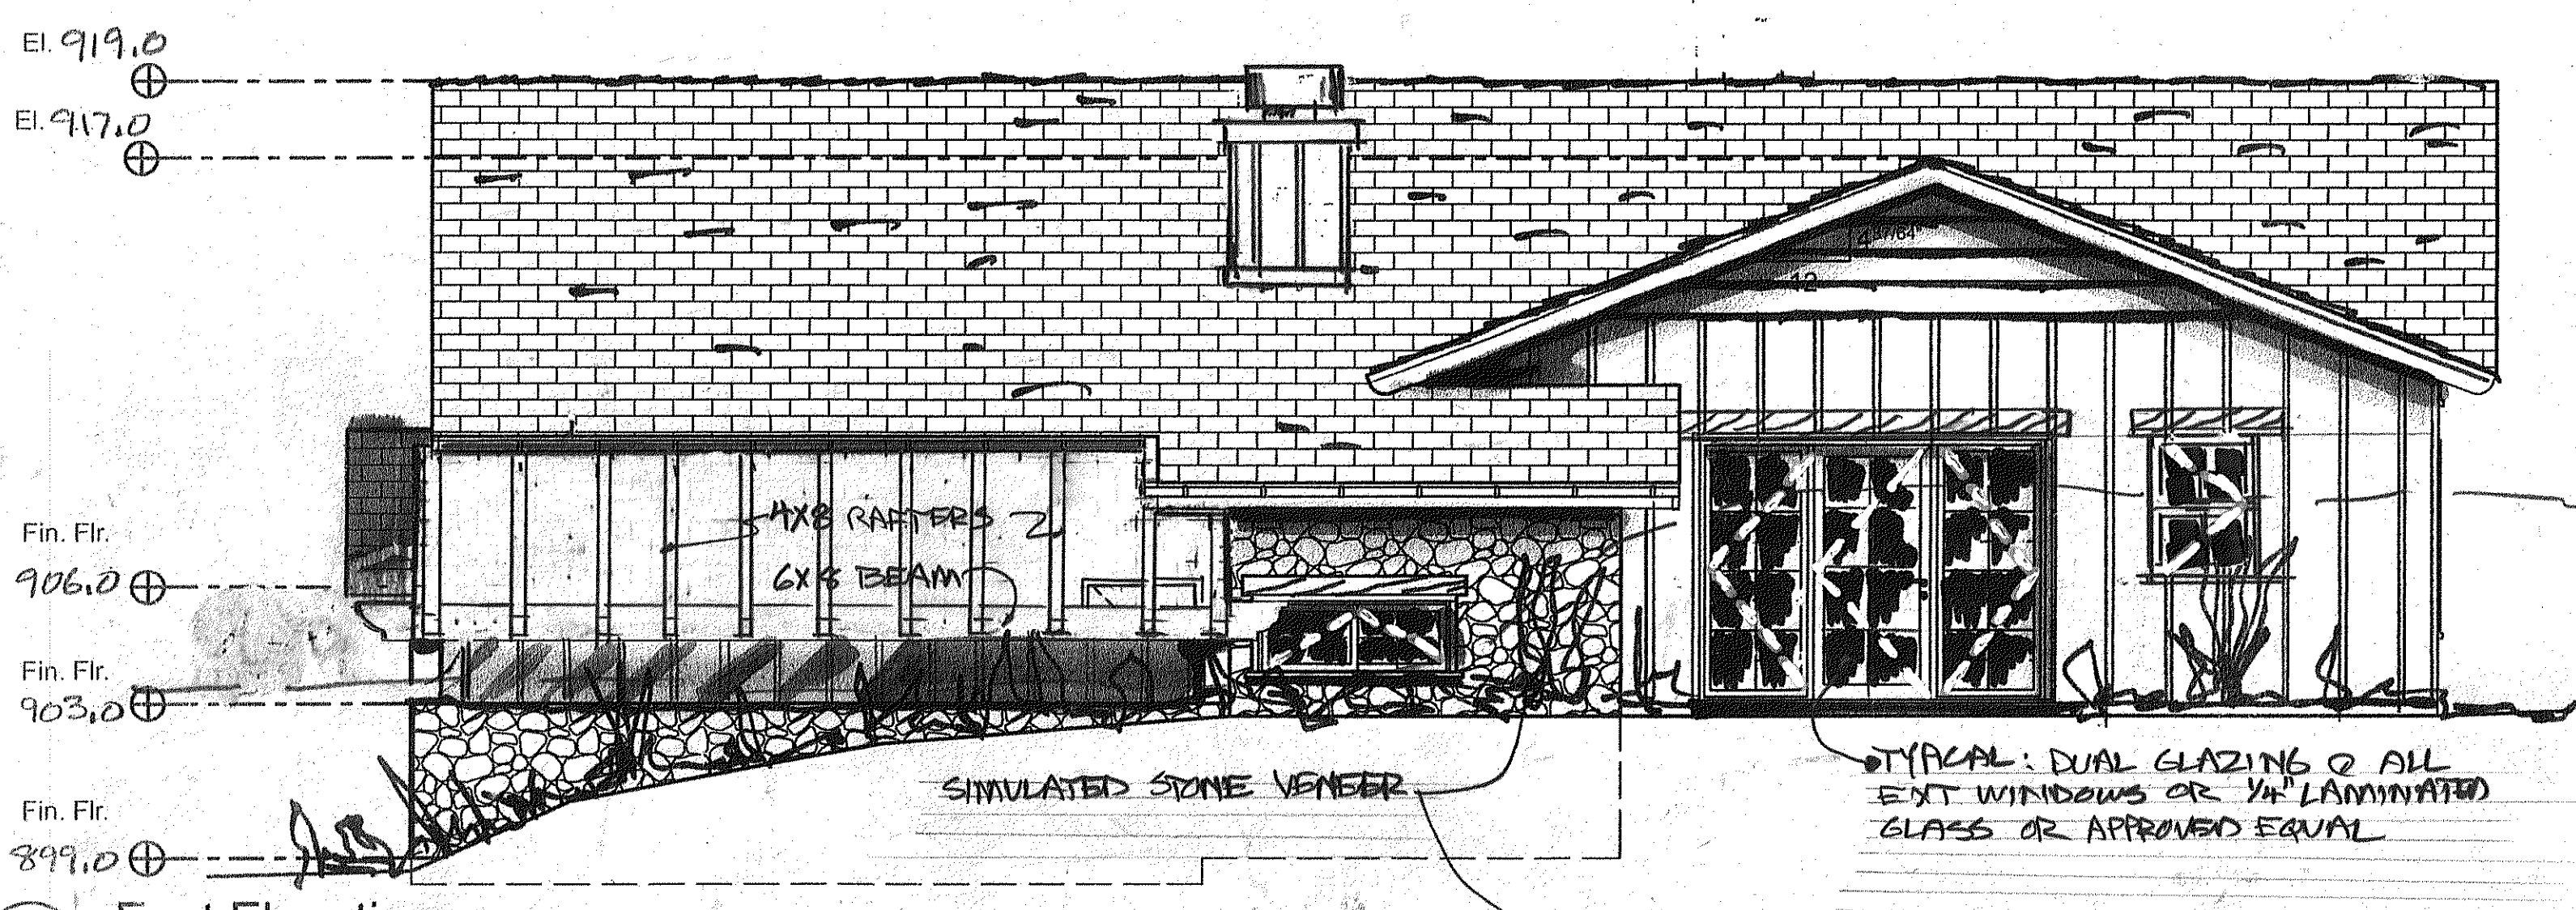

2 East Elevation
SCALE: 1/4" = 1'-0"

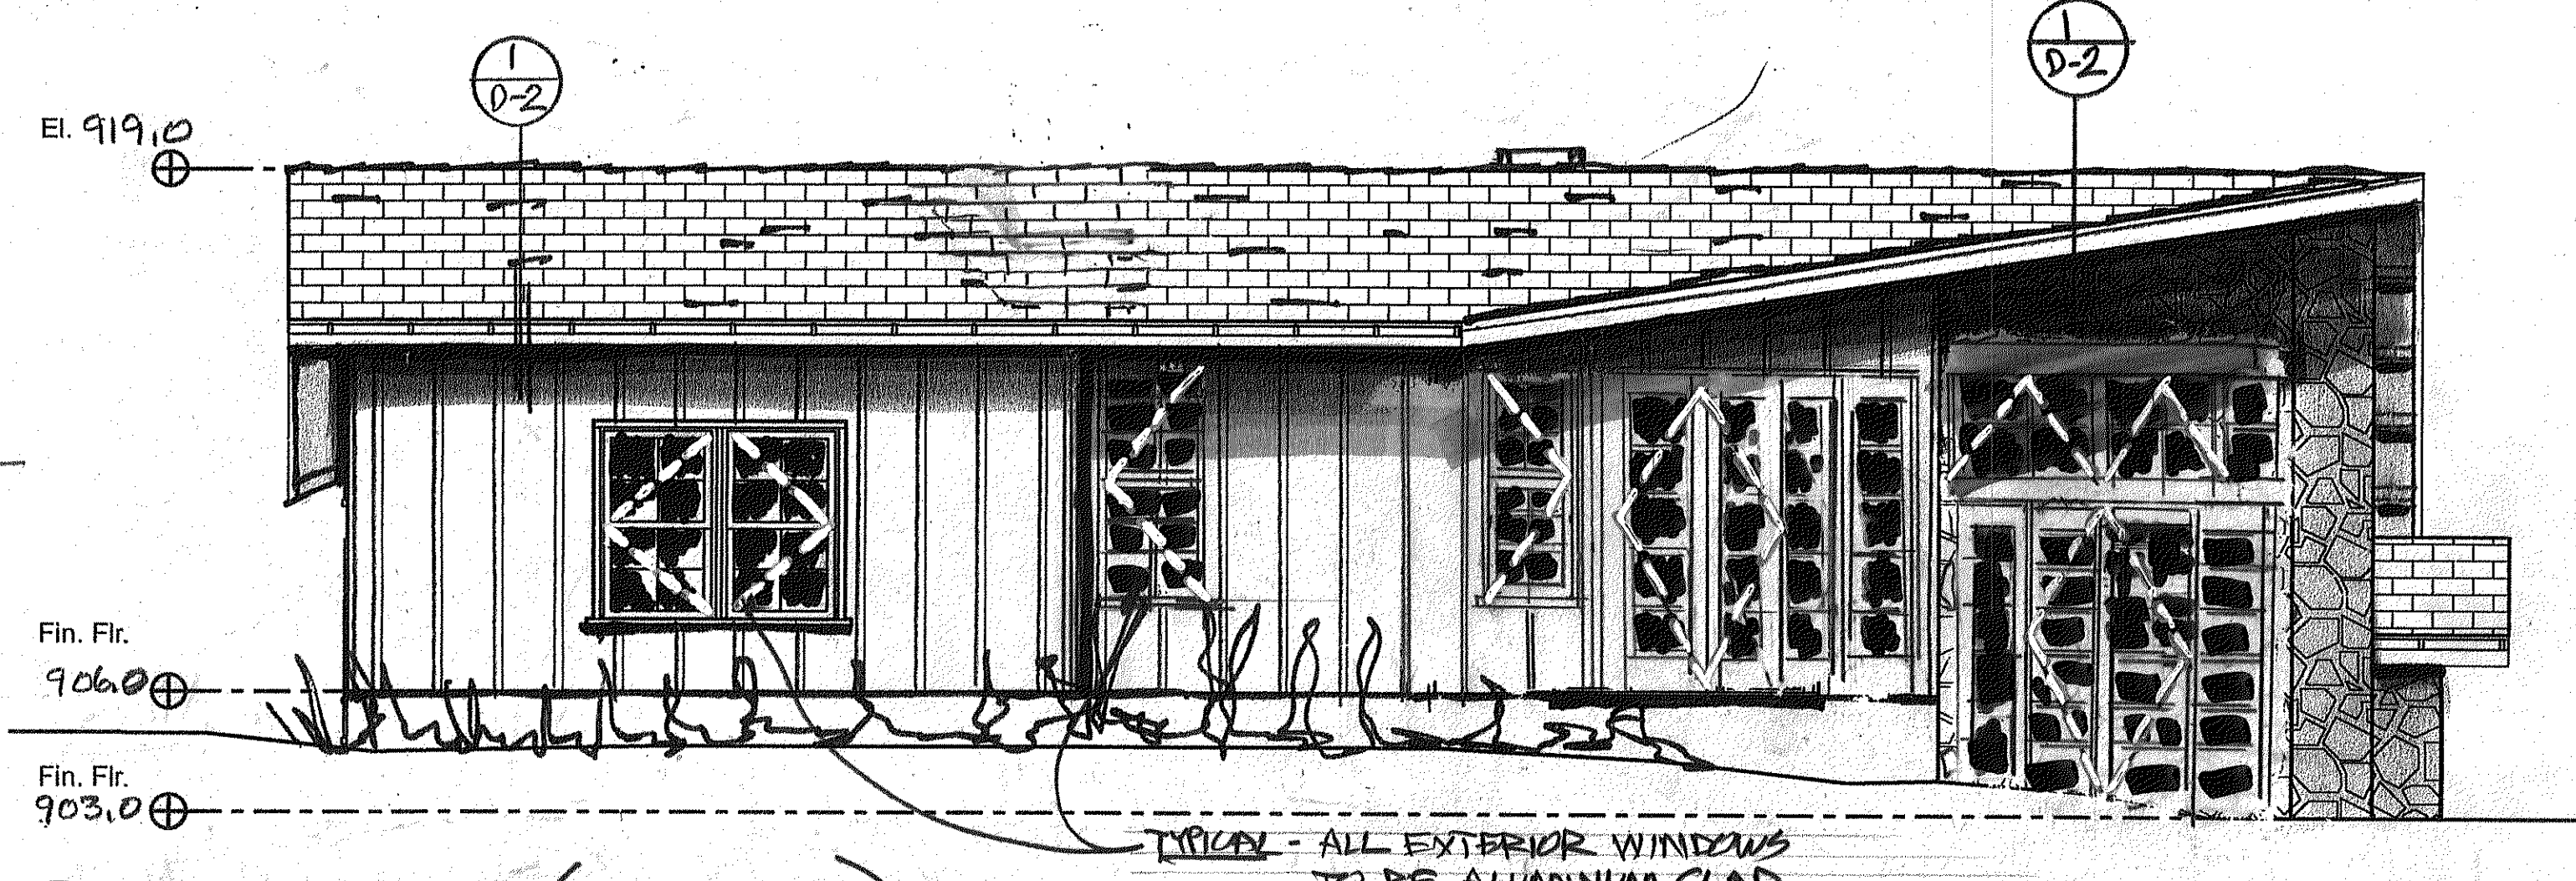

West West Elevation (REVISED)
SCALE: 1/4" = 1'-0"

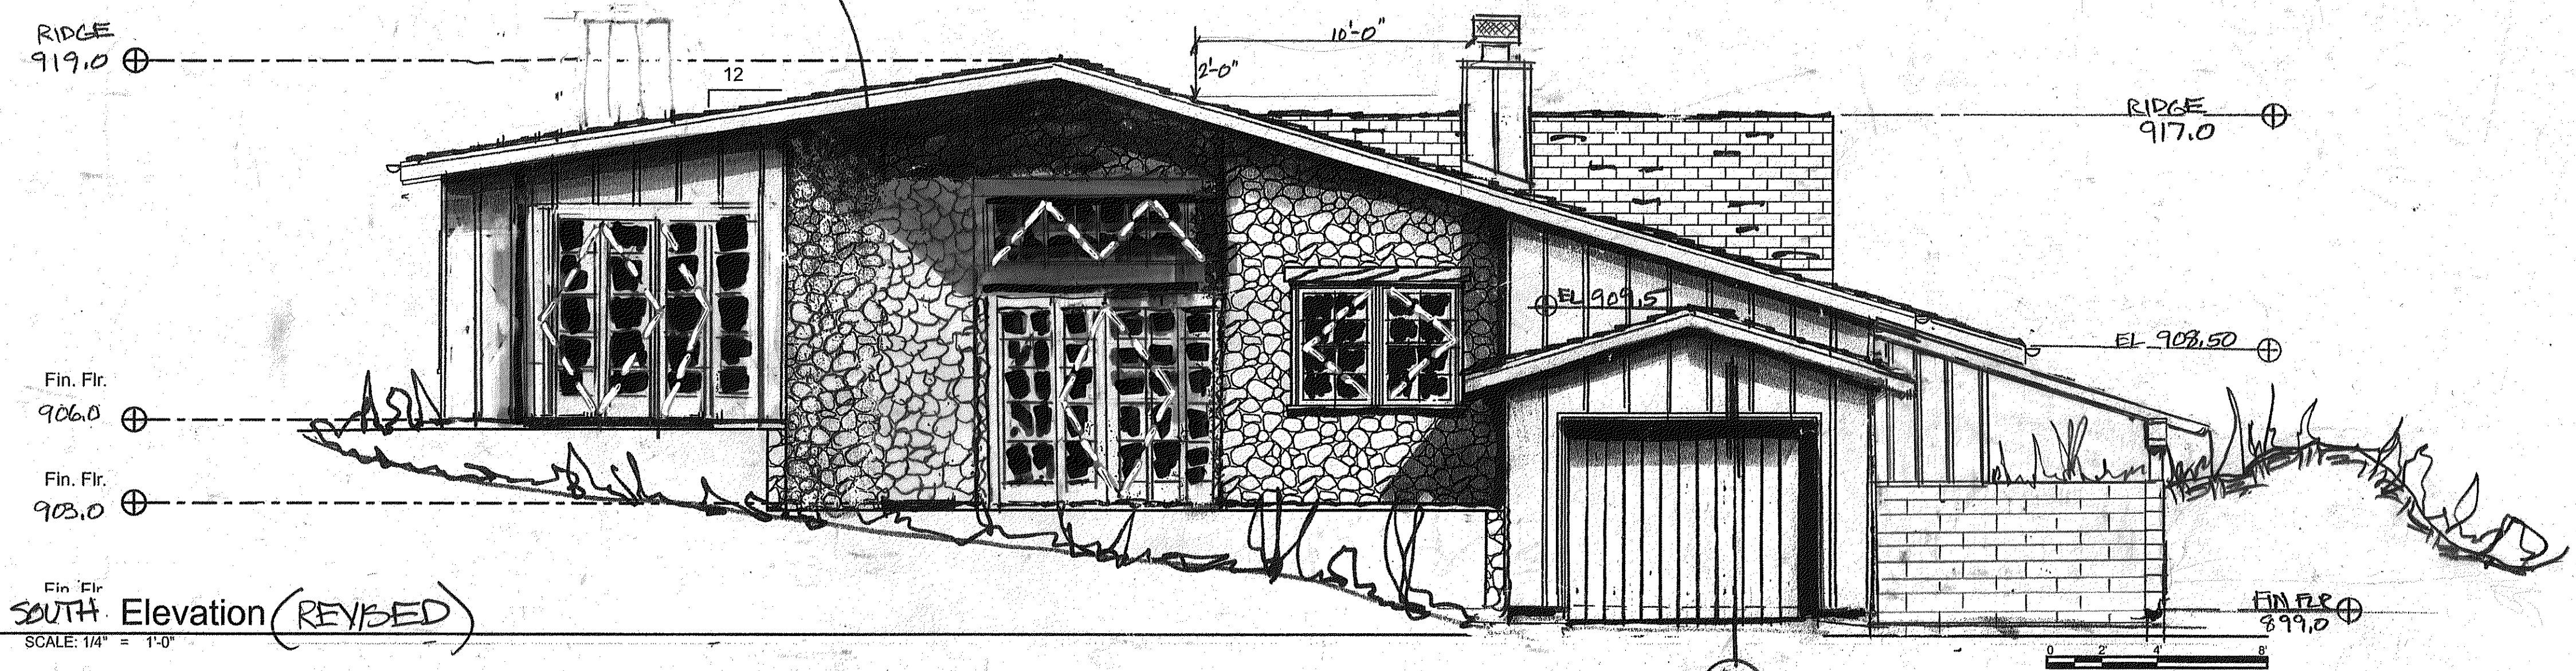

4 SOUTH Elevation (REVISED)
SCALE: 1/4" = 1'-0"

NEW HOME
1453 Orange Grove,
Santa Barbara,
CA 93105
APN: 023-031-12

Orange Grove New Home

Owner's Name: Paul & Claudia Cook & David & Mary Burke
Address: 1029 State Street
Santa Barbara
CA 93101
Phone: (805) 966-5105
Fax: (805) 966-5174

Sheet No:
A-7.0
11-4-08


Revisions

Sheet Info	
Job No	2005-007
Issue Date	
Drawn By	DB
Drawing File Ref	

Copyright and Indemnity: Burke Design expressly reserves their common law copyright, and other property rights, in these plans. These plans are not to be reproduced, changed or copied in any form or manner whatsoever nor are they to be assigned to a third party without first obtaining the express written consent of Burke Design. In the event of unauthorized reuse of these plans by a third party said third party shall indemnify and defend Burke Design and hold Burke Design harmless from all damages that may result from unauthorized re-use of these plans.



Burke Design
4141 State Street, Suite C 4.1
Santa Barbara CA 93110
Phone: 805-964-8800
Fax: 805-293-8538

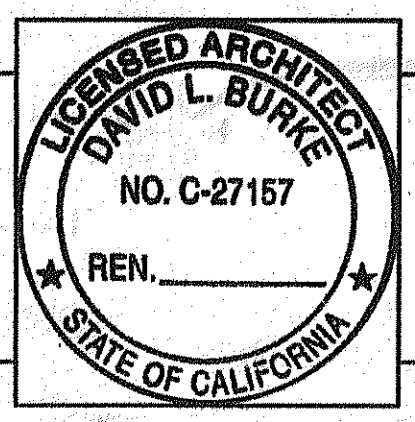

Elevations

REVISED