
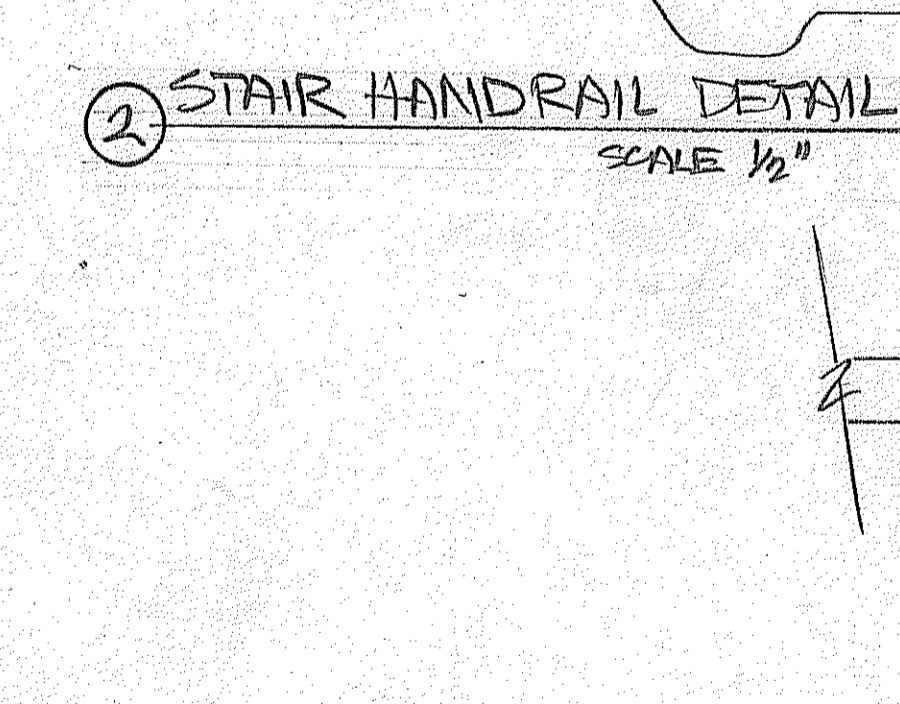
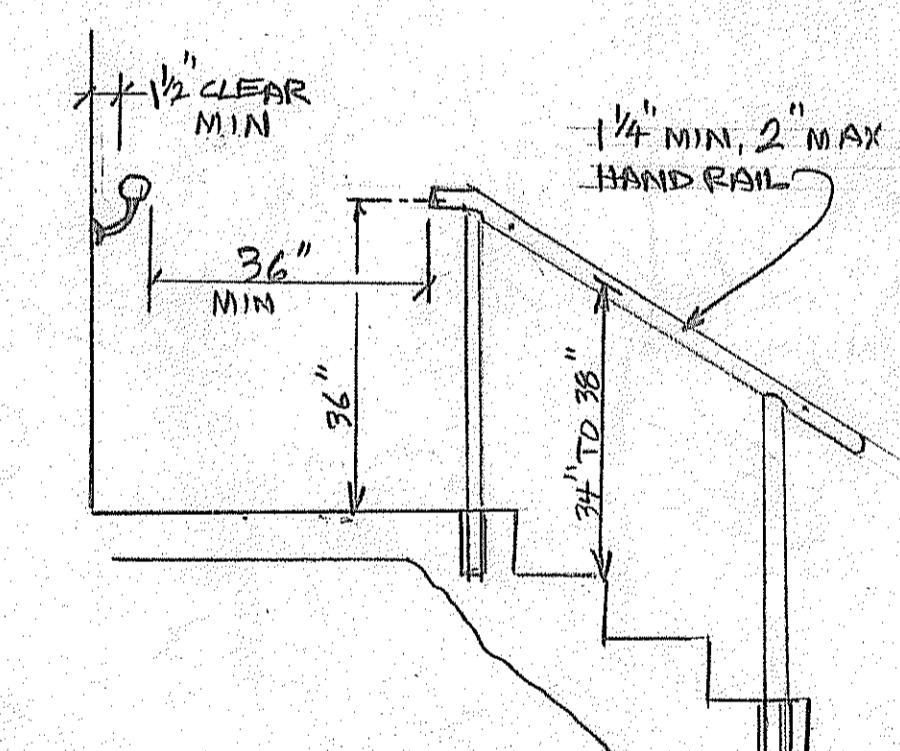


FLOOR PLAN NOTES


- 1) ALL INTERIOR & EXT PAINT TO BE LOW VOC EMISSION PRODUCTS
- 2) WOODWORK FINISHES TO BE WATER BASED URETHANE OR LACQUER FINISHES.
- 3) ALL TOILETS TO BE DUAL-FLUSH TYPE
- 4) IN HIGH FIRE HAZARD AREA ALL ROOF OVER HANYS, DECKS OR BALCONIES THAT PROJECT 18" FROM EXT WALLS SHALL BE PROTECTED ON THE UNDERSIDE OR BE BUILT W/ HEAVY TIMBER CONSTR.
- 5) ALL WINDOW SHALL BE EITHER DUAL GLAZED, 3/16" MIN TEMPERED OR 1/4" LAMINATED GLASS.
- 6) ALL GLAZING SUBJECT TO HUMAN IMPACT SHALL BE TEMPERED
- 7) GUARD RAILS & PATTERNS 36" + HIGH SHALL HAVE 36" GUARD RAIL W/ PICKETS THAT WILL NOT ALLOW A 4" Ø SPHERE TO PASS THRU.
- 8) STAIRWAYS: RISES @ 4" MIN 8" MAX TREADS @ 9" MIN WIDTH 36" MIN 6LB" MIN HEADROOM ABOVE NOSE OF TREAD ENCLOSED SPACE UNDER STAIRS TO BE 1-HR MATERIALS
- 9) CONTRACTOR TO SUPPLY INSPECTOR W/ THE FIREPLACE/SOVE INSTALLATION INSTRUCTIONS
- 10) ALL HOSE BIBS TO HAVE BACK-FLOW PREVENTION DEVICES.

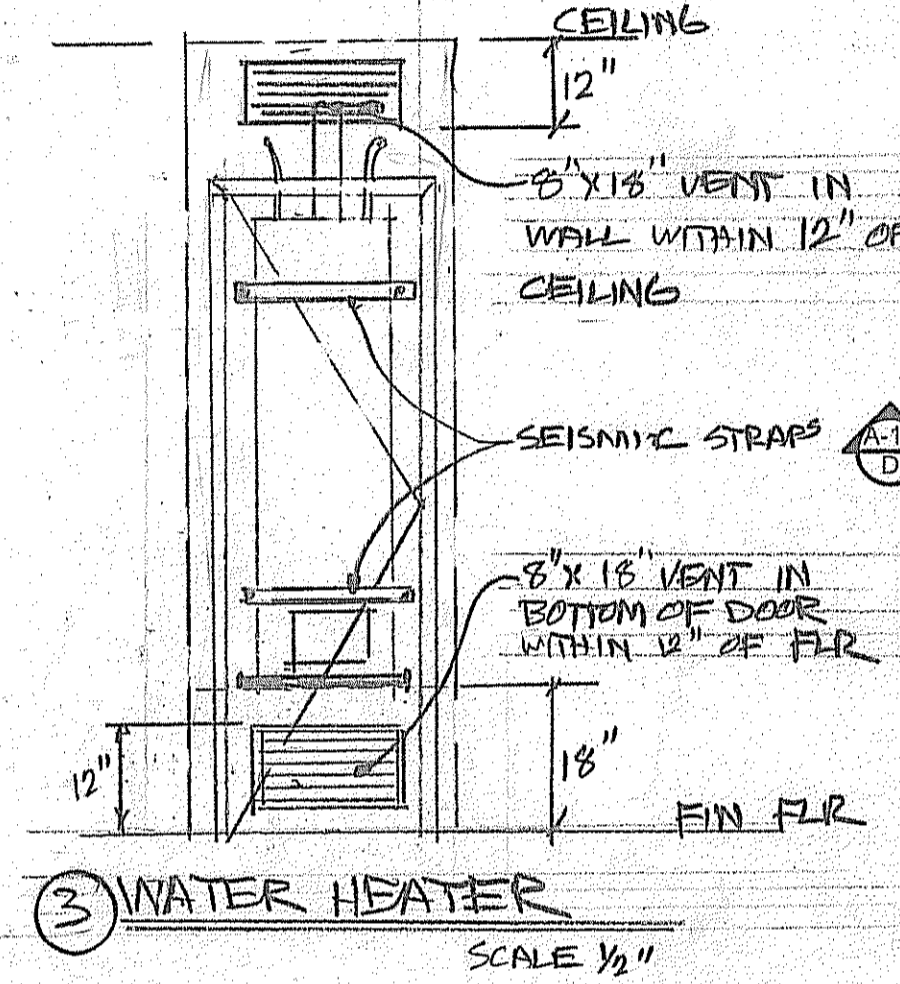


1. FLOOR PLAN
SCALE: 1/4" = 1'-0"

Revisions	Sheet Info
12-9-06 SPRD APPRVL	Job No: 2005-007
10-29-07 CONET DRES	Issue Date
12-17-07 1ST PLN CHG	Drawn By: DLB
2-7-08 2ND PLN CHG	Drawing File Ref

Copyright and Indemnity: Burke Design expressly reserves their common law copyright, and other property rights, in these plans. These plans are not to be reproduced, changed or copied in any form or manner whatsoever nor are they to be assigned to a third party without first obtaining the express written consent of Burke Design. In the event of unauthorized reuse of these plans by a third party said third party shall indemnify and defend Burke Design and hold Burke Design harmless from all damages that may result from unauthorized re-use of these plans.

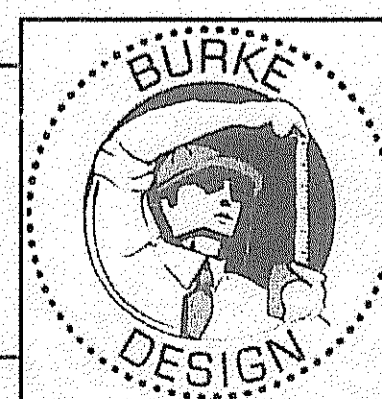

Burke Design
4141 State Street, Suite C 4.1
Santa Barbara CA 93110
Phone: 805-964-8800
Fax: 805-293-8538

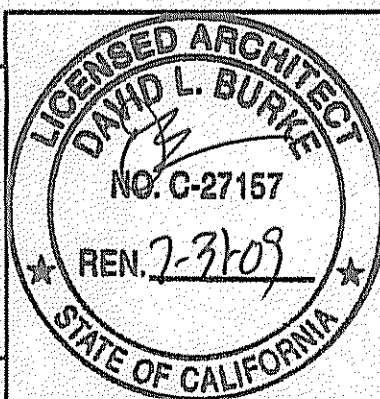

Floor Plan

Sheet No: **A-60**

COOK RESIDENCE
1451, Orange Grove,
Santa Barbara,
CA 93105
APN: 023-031-13

**Orange Grove
Cook Residence**

Owner: Paul & Cluadia Cook
Address: 1029 State Street
Santa Barbara
CA 93101
Phone: (805) 966-5105
Fax: (805) 966-5174

ZONING APPROVED
FEB 13 2007
PLANNER: *[Signature]*
S.B. COUNTY PLANNING & DEVELOPMENT
JOB COPY OF PLANS
SHEET NO. 9 OF 25 SHEETS
THESE PLANS TO BE ON US AT ALL TIMES
COUNTY OF SANTA BARBARA
Building Department

