
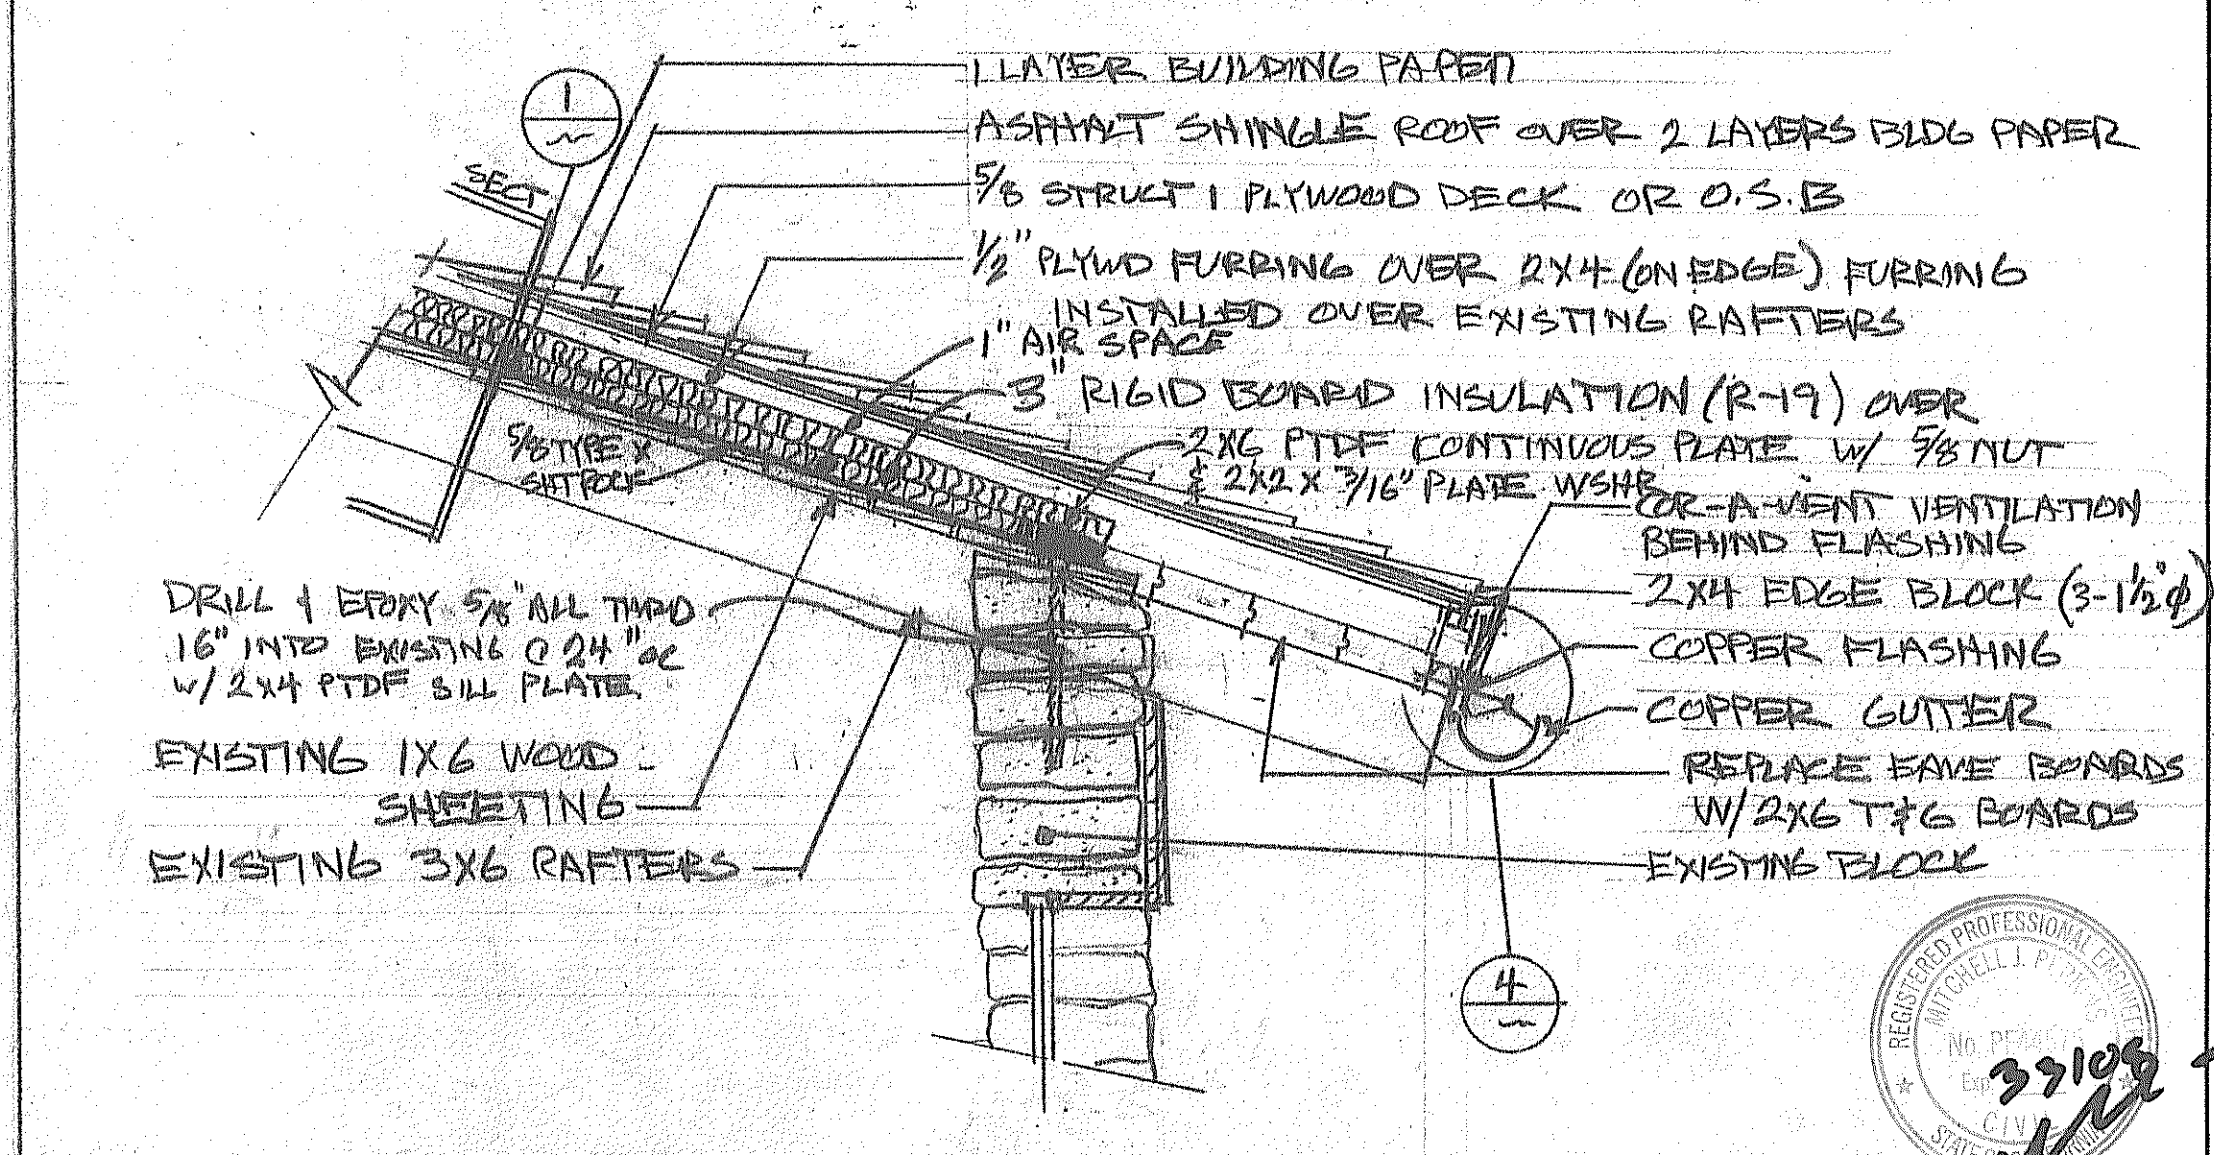
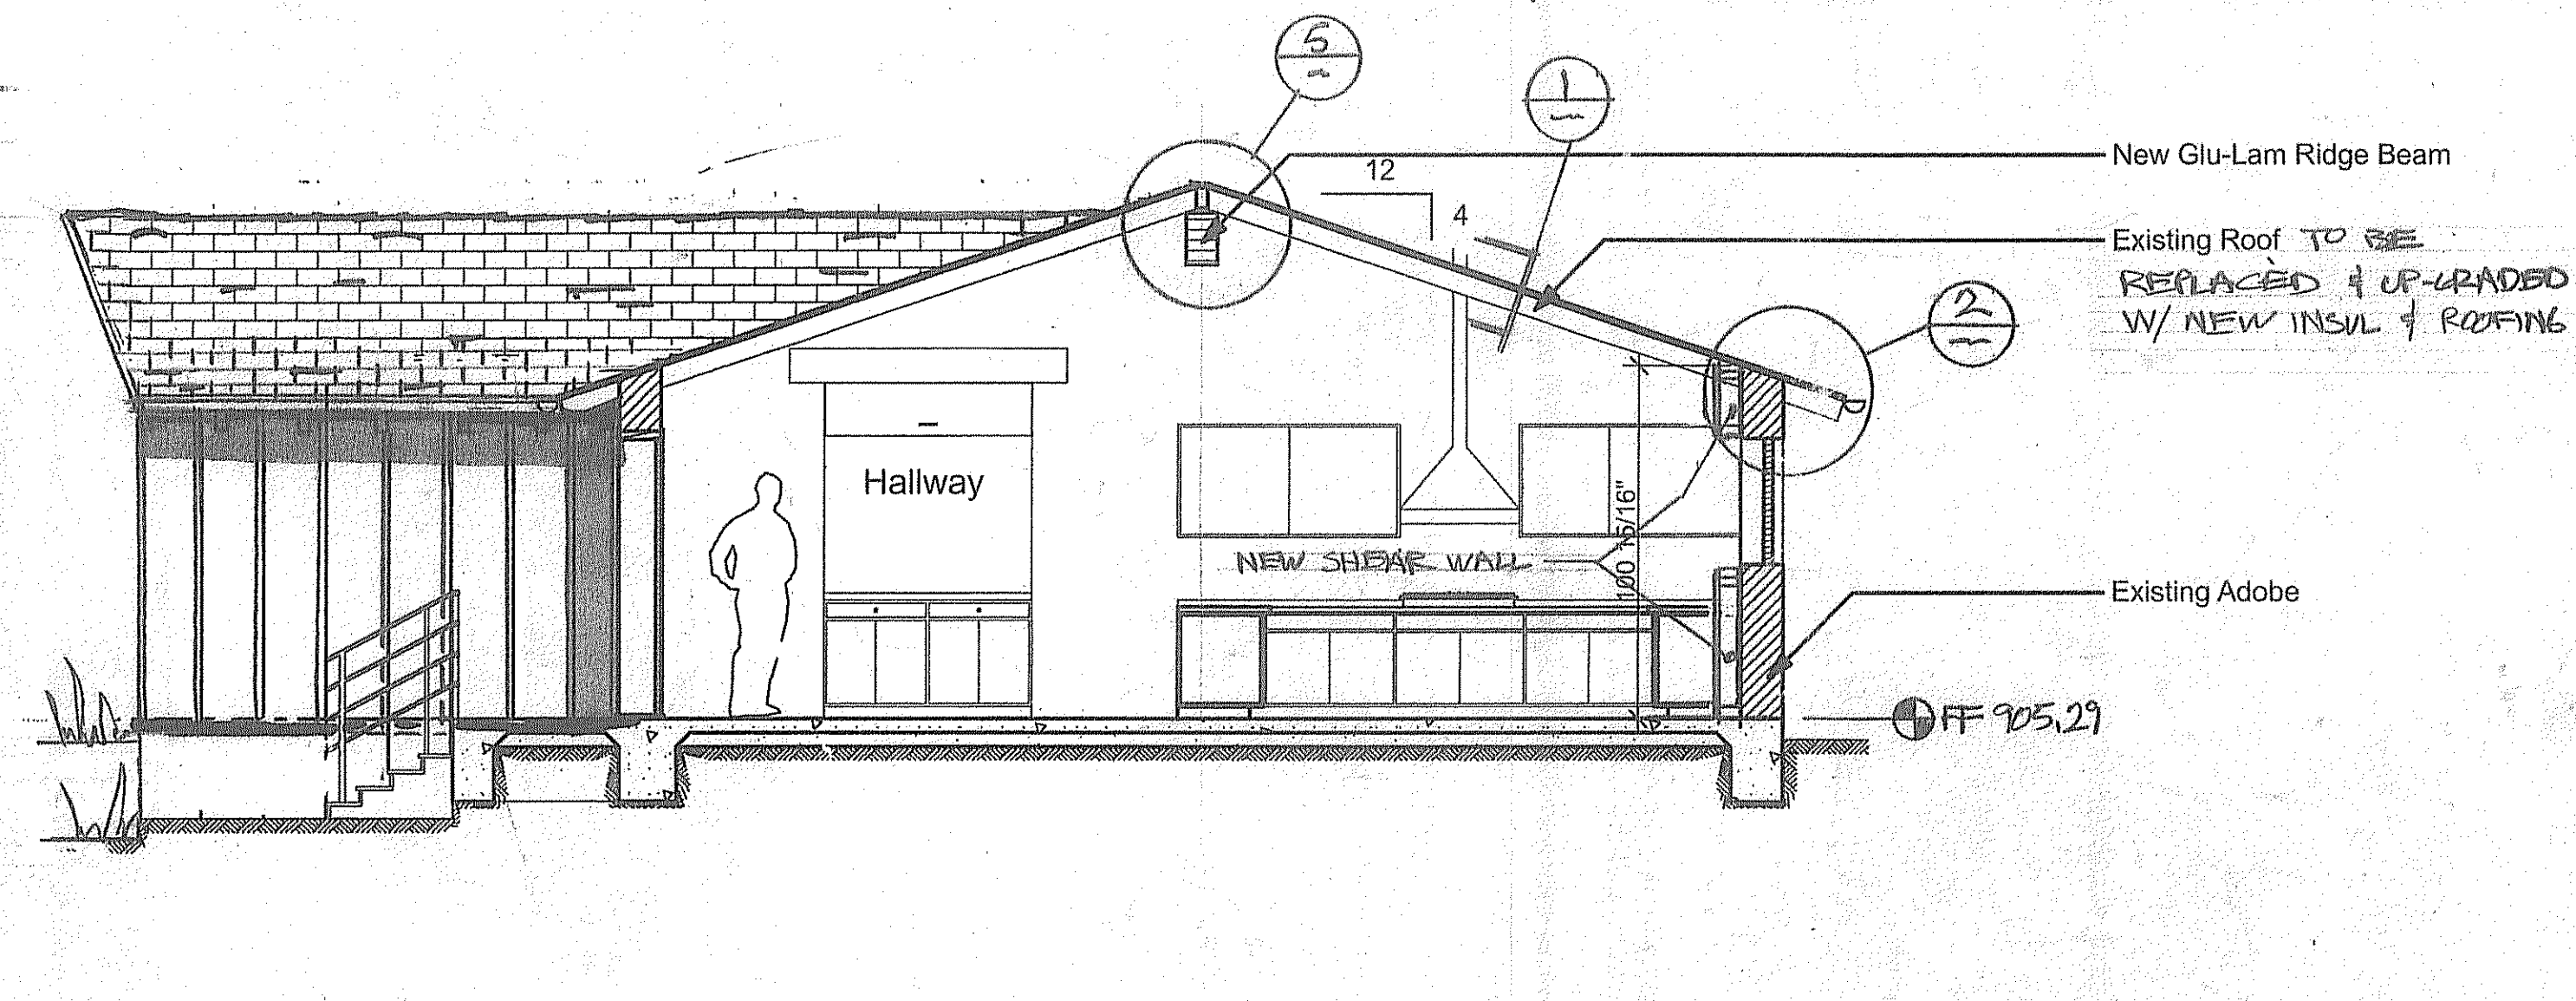




A9 SECTION AA
SCALE: 1/4" = 1'-0"

1 TYPICAL ROOF SECTION
NTS

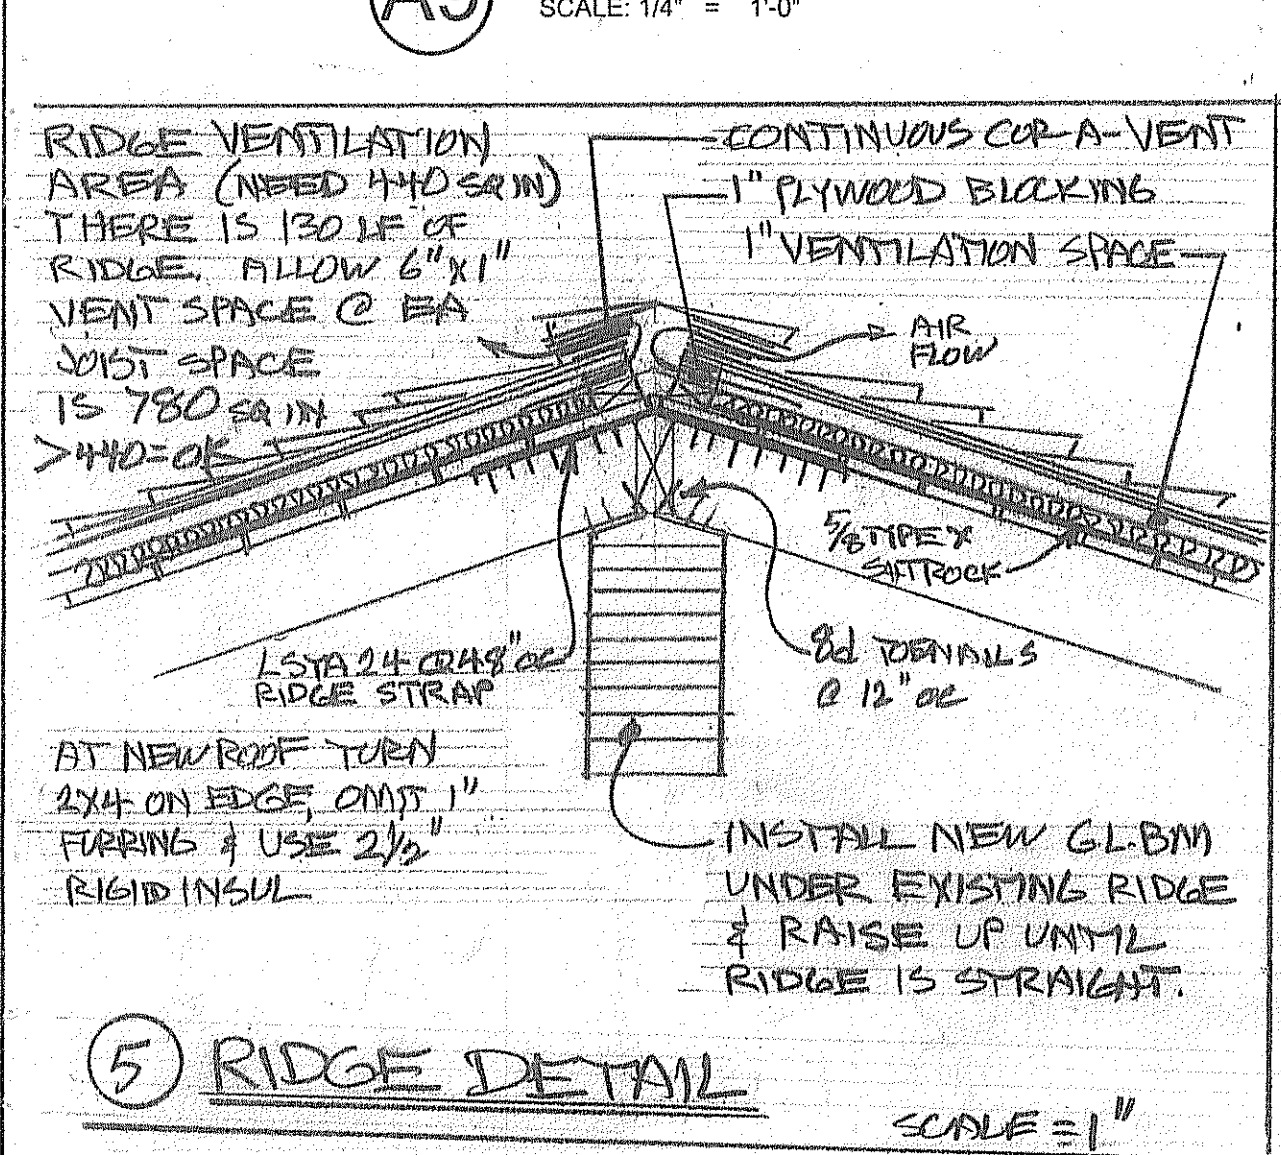

A9 SECTION BB
SCALE: 1/4" = 1'-0"

2 EAVE @ EXISTING ADOBE HOUSE
SCALE: 1" = 1'-0"

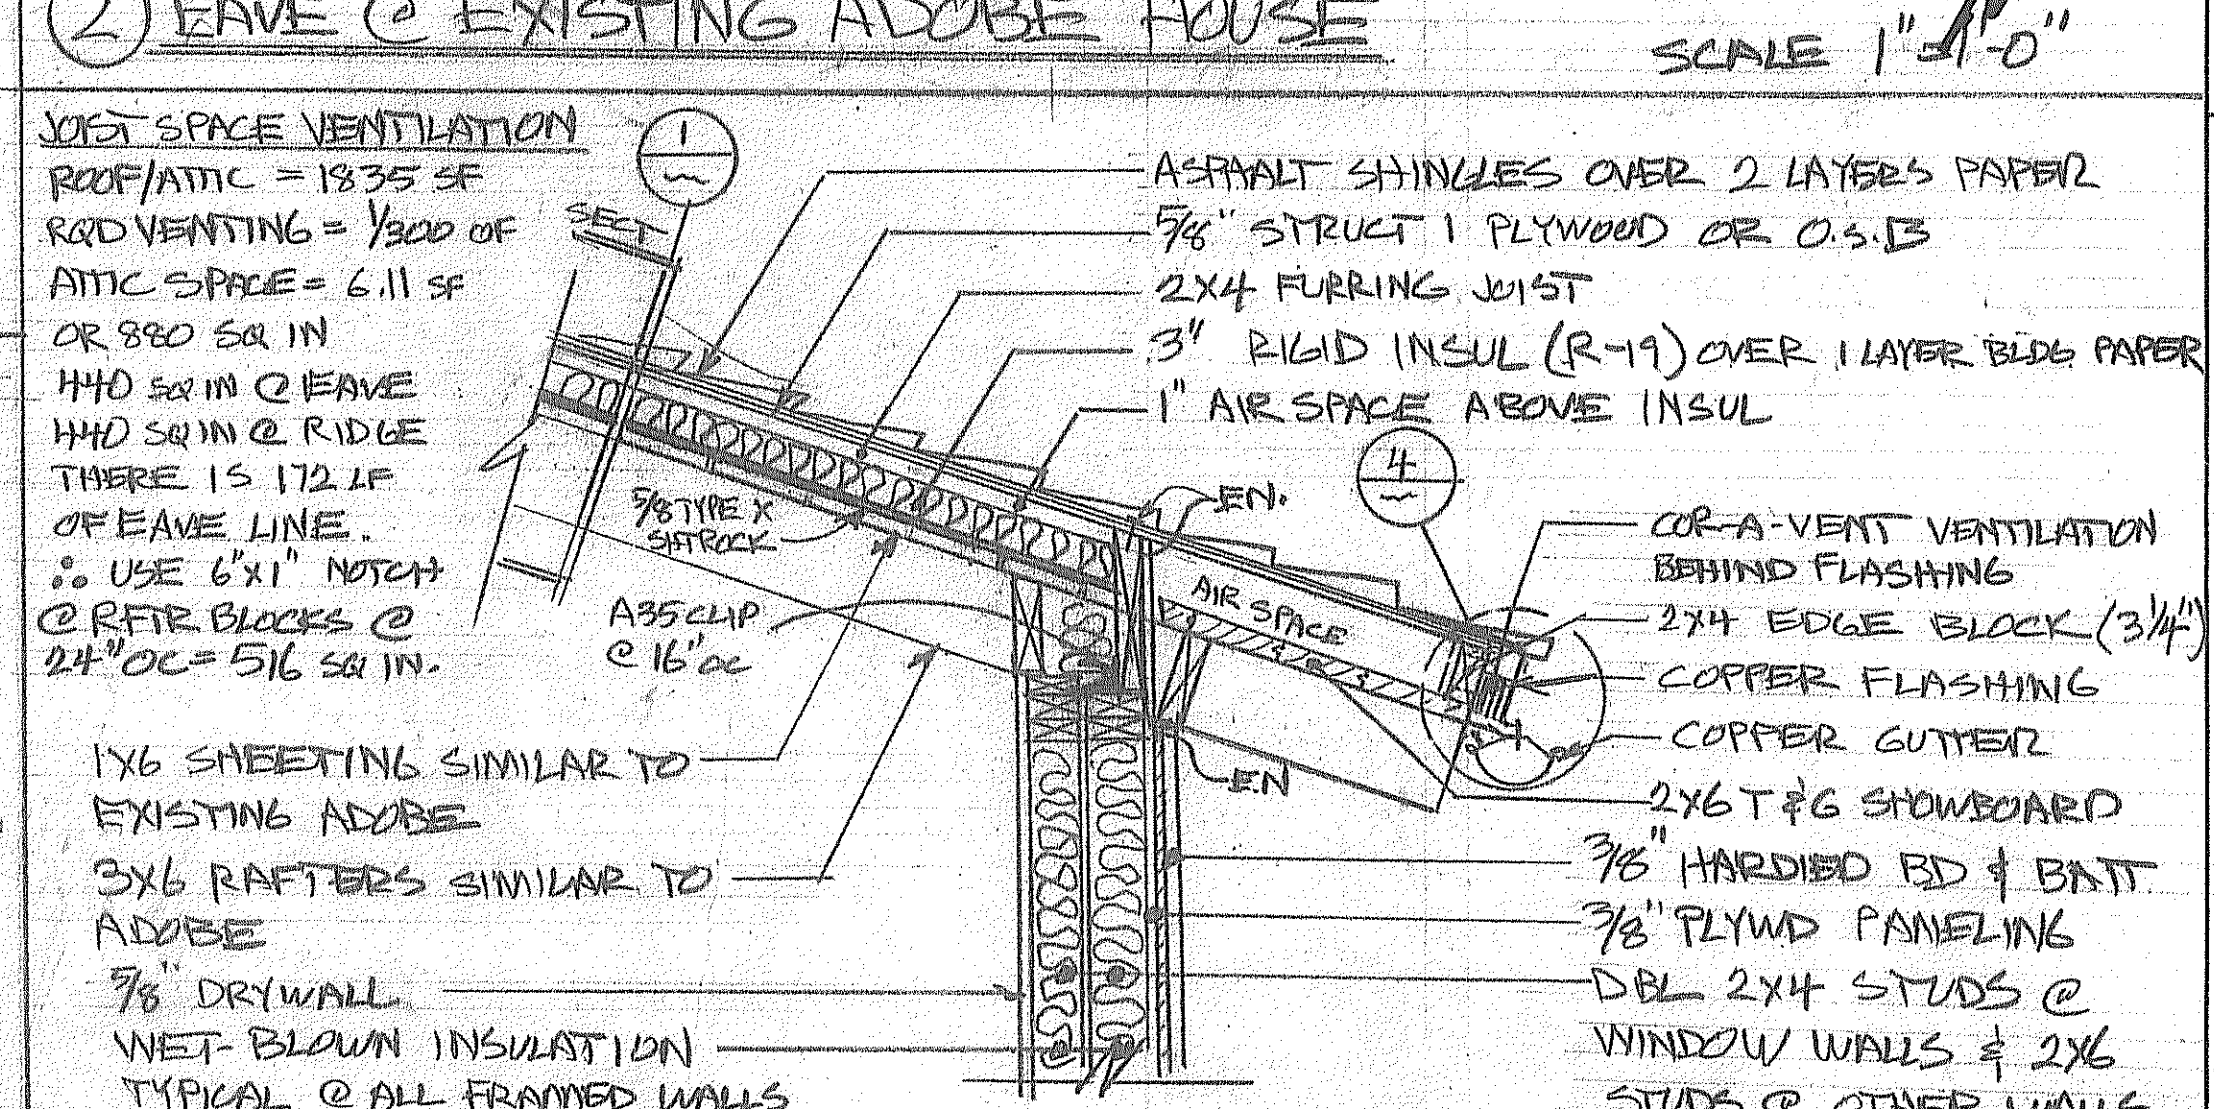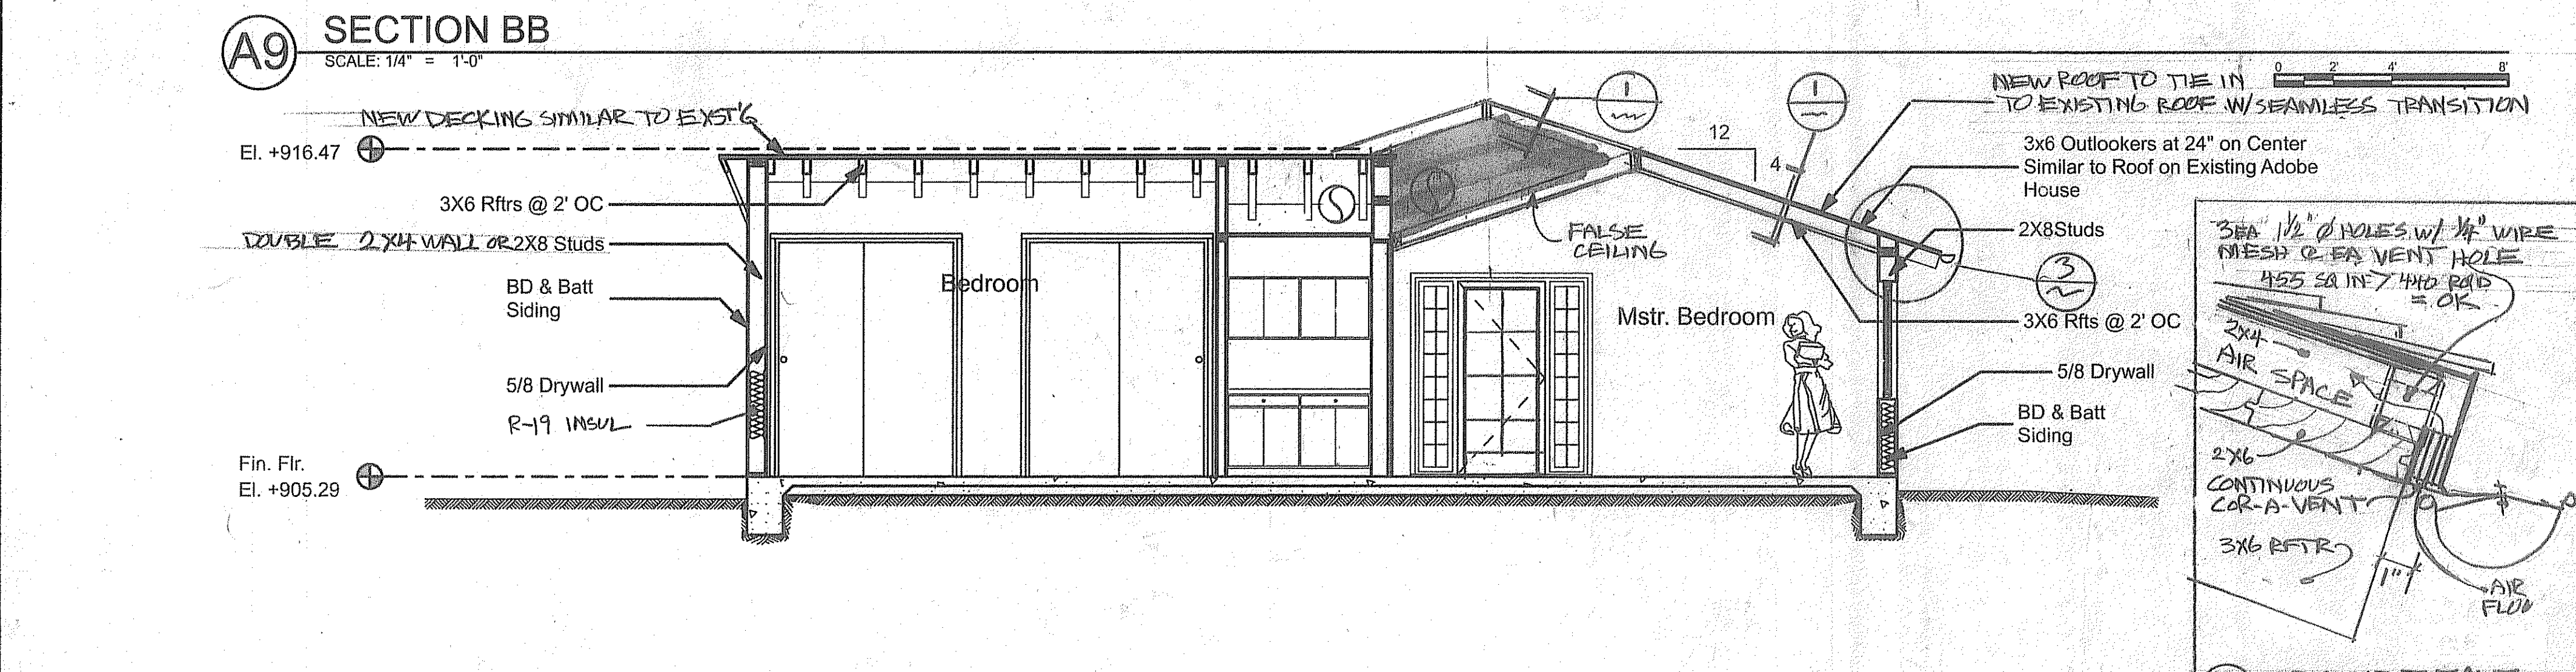

A9 SECTION CC
SCALE: 1/4" = 1'-0"

3 EAVE AT NEW ADDITION
SCALE: 1" = 1'-0"

Revisions		Sheet Info	
10-6-06	B.A.R. REVISIONS	Job No	2005-007
12-8-06	SPAR APPROV	Issue Date	
10-29-07	CONST DETAILING	Drawn By	DLB
12-17-07	1ST PLN CHK	Drawing File Ref	
2-7-08	2ND PLN CHK		

Copyright and Indemnity: Burke Design expressly reserves their common law copyright, and other property rights, in these plans. These plans are not to be reproduced, changed or copied in any form or manner whatsoever nor are they to be assigned to a third party without first obtaining the express written consent of Burke Design. In the event of unauthorized reuse of these plans by a third party said third party shall defend Burke Design and hold Burke Design harmless from all damages the result from unauthorized re-use of these plans.

BURKE DESIGN

Burke Design
4141 State Street, Suite C 4.1
Santa Barbara CA 93110
Phone: 805-964-8800
Fax: 805-293-8538

REGISTERED ARCHITECT
STATE OF CALIFORNIA
NO. 0-27167
REN. 7-31-09

SECTIONS

JOB COPY OF PLANS Sheet No: **A-9**

THIS SET OF PLANS IS THE PROPERTY OF BURKE DESIGN AND SHALL BE RETURNED TO US AT ALL TIMES

COUNTY OF SANTA BARBARA

COOK RESIDENCE
1451 Orange Grove,
Santa Barbara,
CA 93105
APN: 023-031-13

Orange Grove
Cook Residence

Owner's Name: Paul & Ciaccia Cook
Address: 1029 State Street
Santa Barbara
CA 93101
(805) 966-5105
(805) 966-5174

Owner

Sheet No: **A-9**