

3-24-08





BURKE RESIDENCE  
1449 Orange Grove Ave.,  
Santa Barbara,  
CA 93105  
APN:023-031-08

# Orange Grove Burke Residence

David & Mary Burke  
4141 State Street  
Suite C 4.1  
Santa Barbara  
CA 93101  
(805) 966-5105  
(805) 966-5174

Owner's Name:  
Address:  
**Owner**

Sheet No:  
**A-2.2**

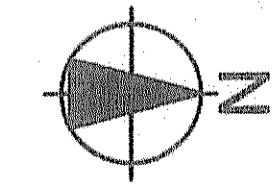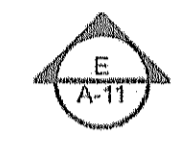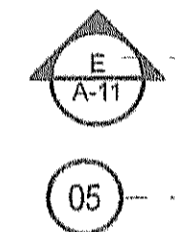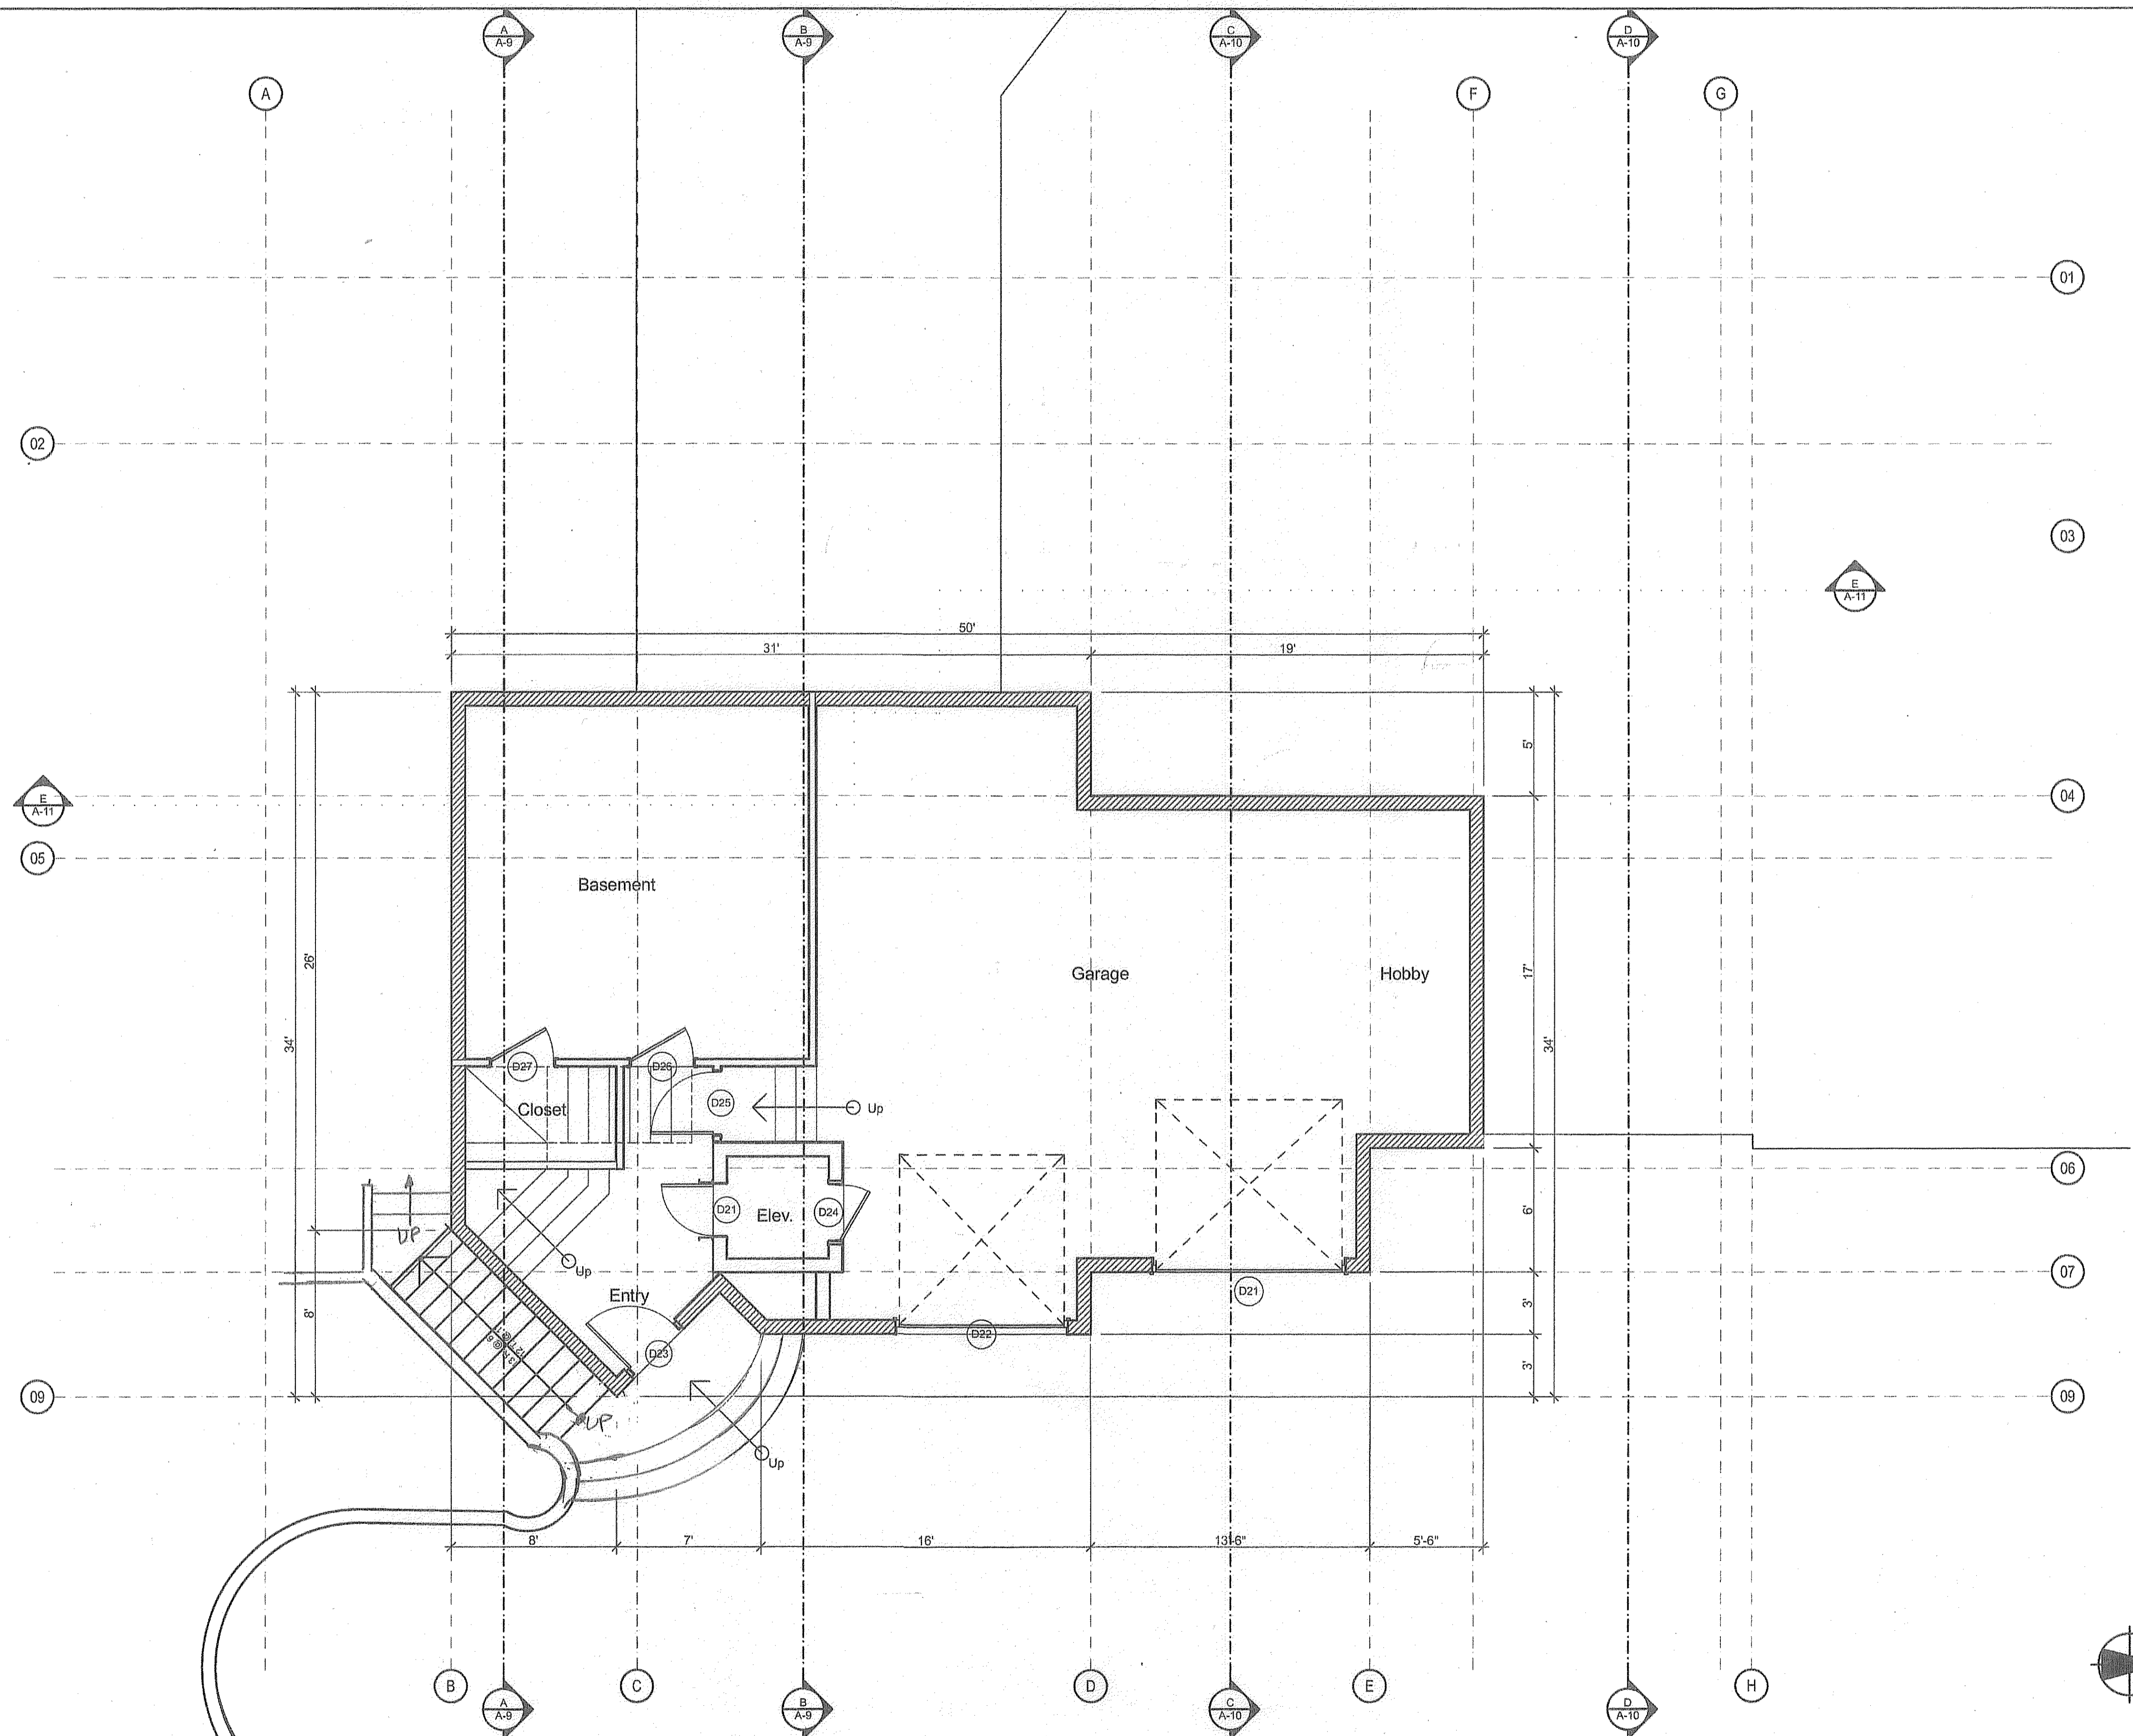


## 2. BASEMENT FLOOR


SCALE: 1/4" = 1'-0"

Revisions	Sheet Info
6-20-08 BAR REV 1	Job No
11-24-08 BAR REV 2	Issue Date
12-24-08 BAR REV 3	Drawn By
	Drawing File Ref

Copyright and Indemnity: Burke Design expressly reserves their common law copyright, and other property rights, in these plans. These plans are not to be reproduced, changed or copied in any form or manner whatsoever nor are they to be assigned to a third party without first obtaining the express written consent of Burke Design. In the event of unauthorized reuse of these plans by a third party said third party shall indemnify and defend Burke Design and hold Burke Design harmless from all damages that may result from unauthorized re-use of these plans.

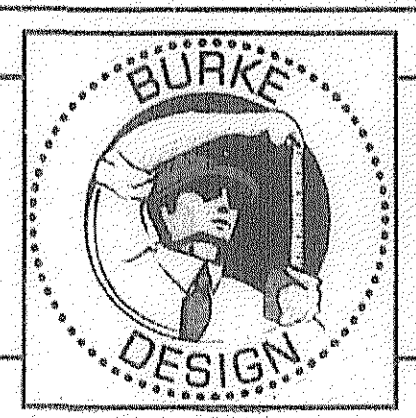

**Burke Design**  
4141 State Street, Suite C 4.1  
Santa Barbara CA 93110  
Phone: 805 964-8800  
Fax: 805 93-8538

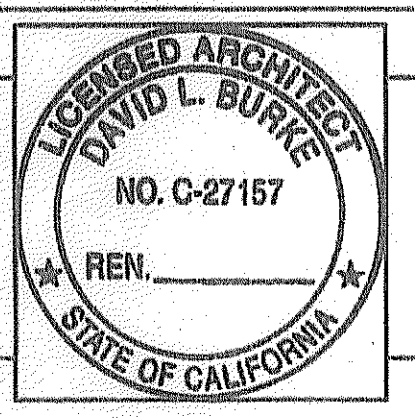

# BASEMENT PLAN

