



The existing Roof of the Original Adobe House is to be Removed and Repairs Made to the Underlying Sheathing. The New Roof over the Existing House and The New Building Addition Will Consist of One Layer of 30 lb Roofing Paper, 3" of High Density Rigid Board Insulation (R-13), New Asphalt Shingle Roofing Per Manufacturers Recommendation.

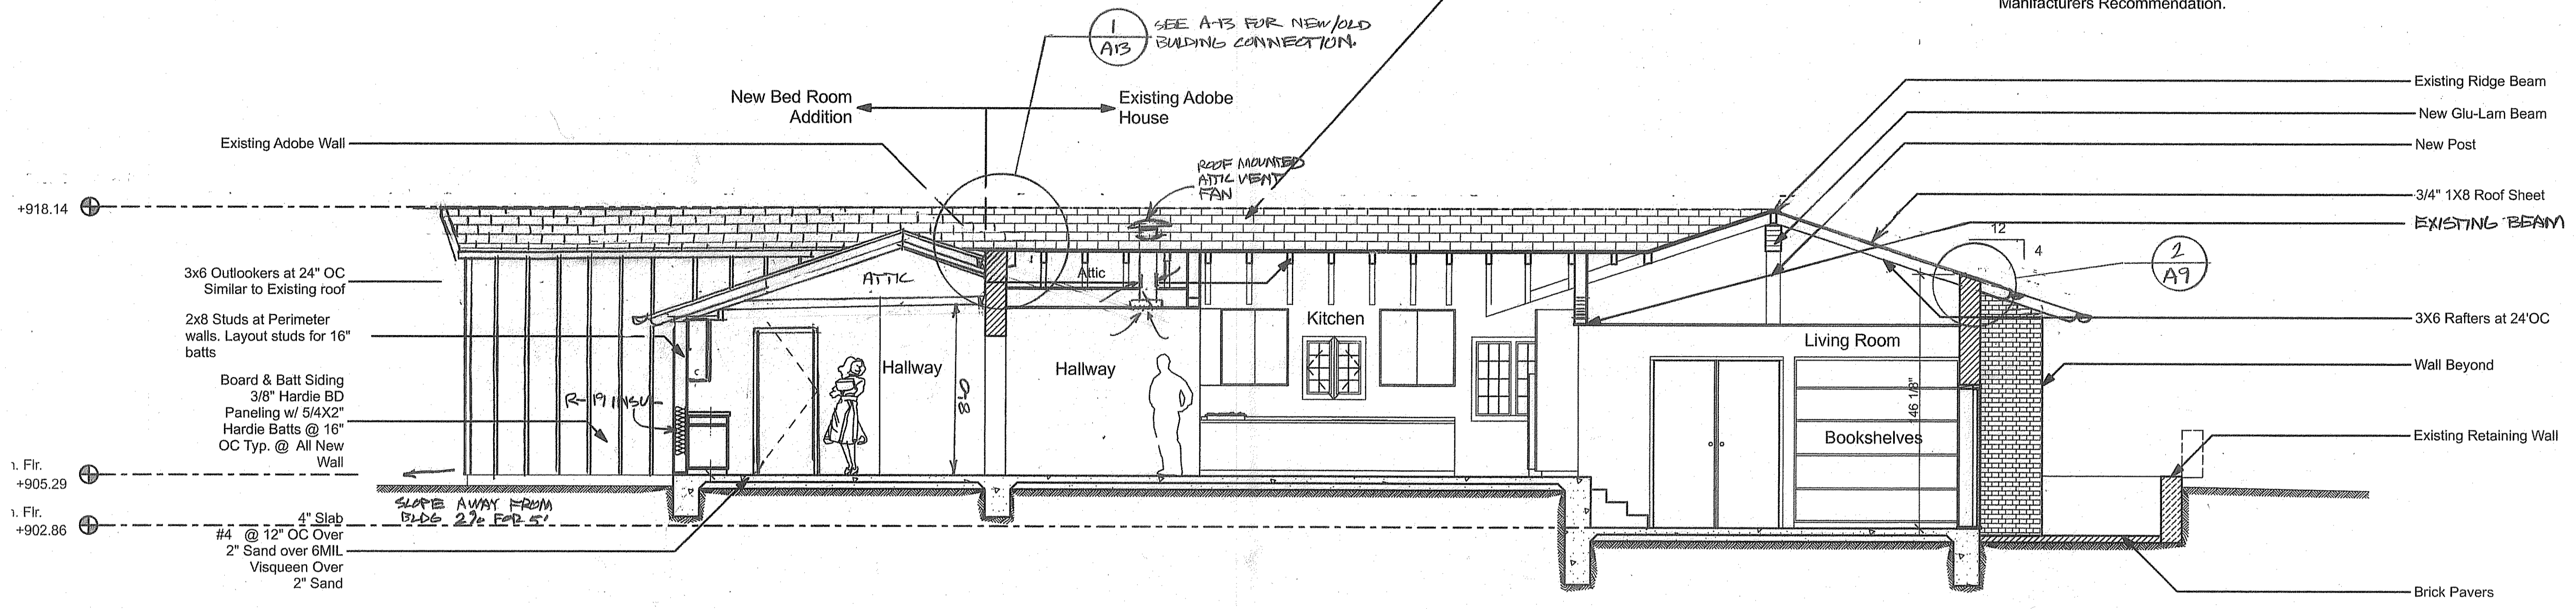

A10 SECTION DD
SCALE: 1/4" = 1'-0"

The existing Roof of the Original Adobe House is to be Removed and Repairs Made to the Underlying Sheathing. The New Roof over the Existing House and The New Building Addition Will Consist of One Layer of 30 lb Roofing Paper, 3" of High Density Rigid Board Insulation (R-13), New Asphalt Shingle Roofing Per Manufacturers Recommendation.

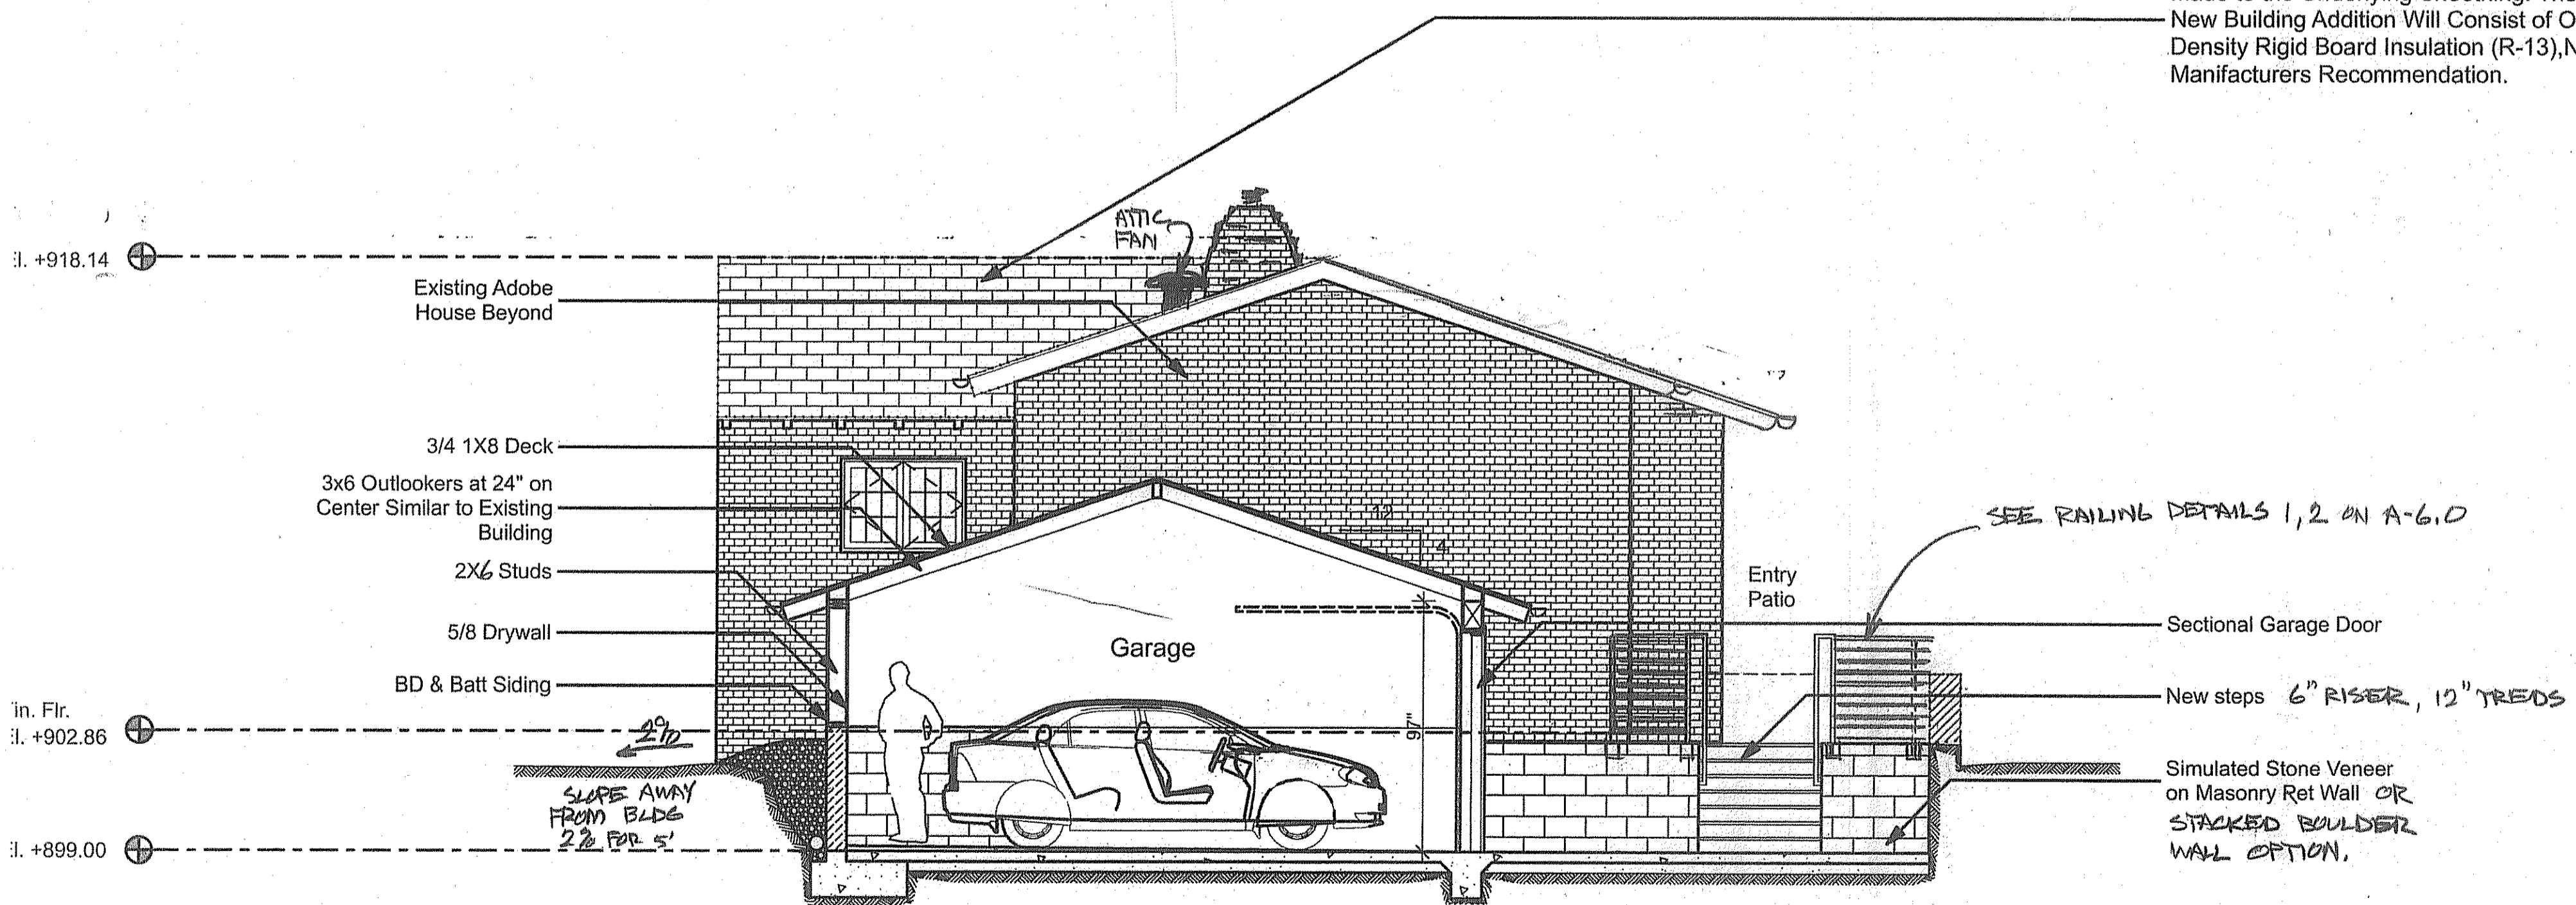

A10 SECTION EE
SCALE: 1/4" = 1'-0"

JOB COPY OF PLANS
SHEET NO. 13 OF 25 SHEETS
THESE PLANS TO BE ON JOB AT ALL TIMES
COUNTY OF SANTA BARBARA
Building Department

COOK RESIDENCE
1451, Orange Grove,
Santa Barbara,
CA 93105
APN: 023-031-13

**Orange Grove
Cook Residence**

Owner's Name: Paul & Claudia Cook
Address: 1029 State Street
Santa Barbara
CA 93101
Phone: (805) 966-5105
Fax: (805) 966-5174

Owner


Sheet No:
A-100

SECTIONS

Revisions	Sheet Info
10-6-06 B.A.R. REVISIONS	Job No
12-8-06 SPOD APPROV	Issue Date
10-11-07 1 ST PLAN CHK	Drawn By
2-7-08 2 ND PLAN CHK	Drawing File Ref

Revisions	Sheet Info
10-6-06 B.A.R. REVISIONS	Job No
12-8-06 SPOD APPROV	Issue Date
10-11-07 1 ST PLAN CHK	Drawn By
2-7-08 2 ND PLAN CHK	Drawing File Ref

Copyright and Indemnity: Burke Design expressly reserves their common law copyright, and other property rights, in these plans. These plans are not to be reproduced, changed or copied in any form or manner whatsoever nor are they to be assigned to a third party without first obtaining the express written consent of Burke Design. In the event of unauthorized reuse of these plans by a third party said third party shall indemnify and defend Burke Design and hold Burke Design harmless from all damages that may result from unauthorized re-use of these plans.

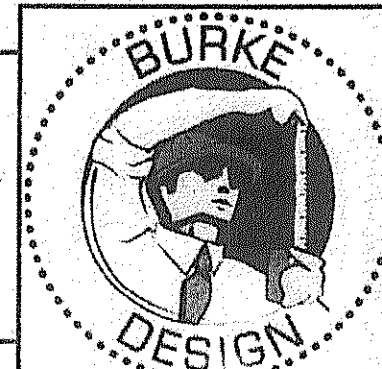

Burke Design
4141 State Street, Suite C 4.1
Santa Barbara CA 93110
Phone: 805-964-8800
Fax: 805-293-8538

